





Third Floor Plan
1 : 100

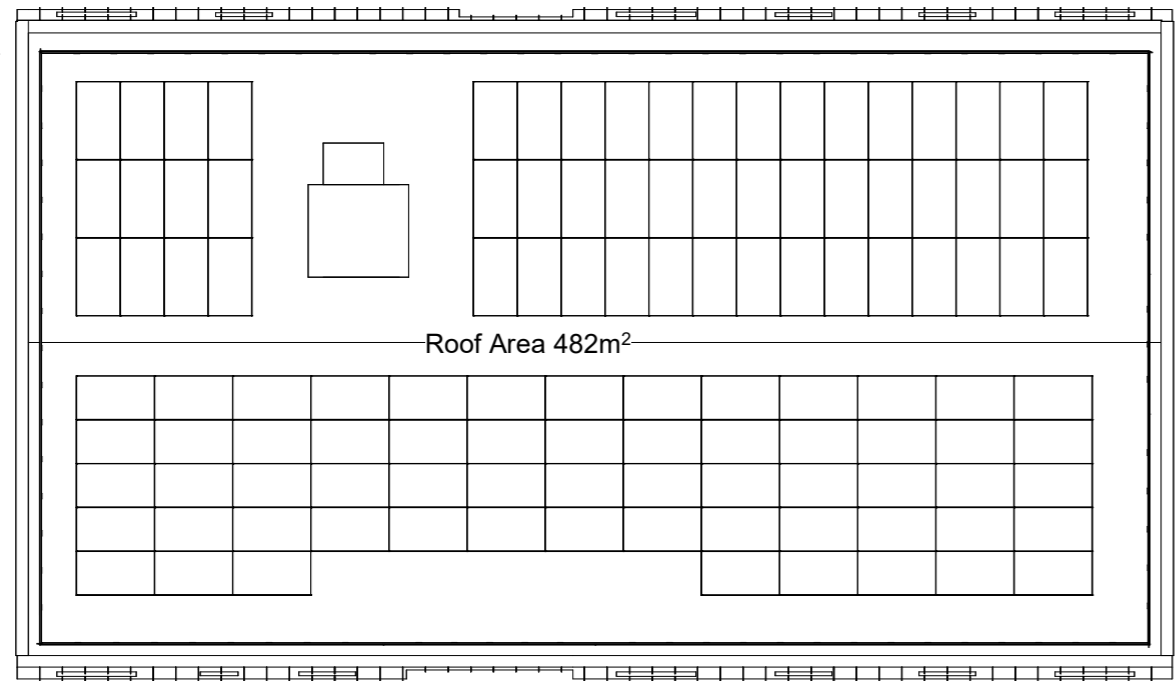

Roof Plan
1 : 100

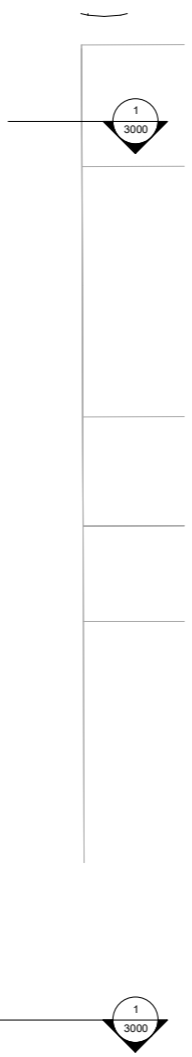

Revision Schedule				
Revision Number	Date	By	CHK	Revision Description
2	25/01/24	MY	IM	Pre-App Submission
3	23/02/24	MY	IM	Pre-Consultation Draft
4	26/02/24	MY	IM	Window sizes and setting out amended
1	21/12/23	MY	IM	First Issue

Client PEMBROKESHIRE COUNTY COUNCIL	Project Residential Development 70A-80A Charles Street, Milford Haven.	Drawing Title THIRD FLOOR AND ROOF PLANS
Status PLANNING	Drawn By Checked By Date MY IM 26/02/24	Scale 1 : 100
Job Number 105428	Drawing Code -HLN-BP-03-DR-A-1003	Drawing Number Status Rev. P 4
HLN Architects Ltd 21 Neptune Ct, Vanguard Way, Cardiff CF24 5PJ t: 0345 375 3298 e: info@hlingroup.co.uk w: www.hlingroup.co.uk		

Notes:

Contact HLN regarding terms & conditions, copyrights, CDM, etc. Check printed scale, responsibility is not accepted for reproduction of digital media or measuring from this document. Only figured dimensions to be used for construction. Report doubts/discrepancies to project Architect.