


Ground Floor Plan

2215 SqFt (206M2)

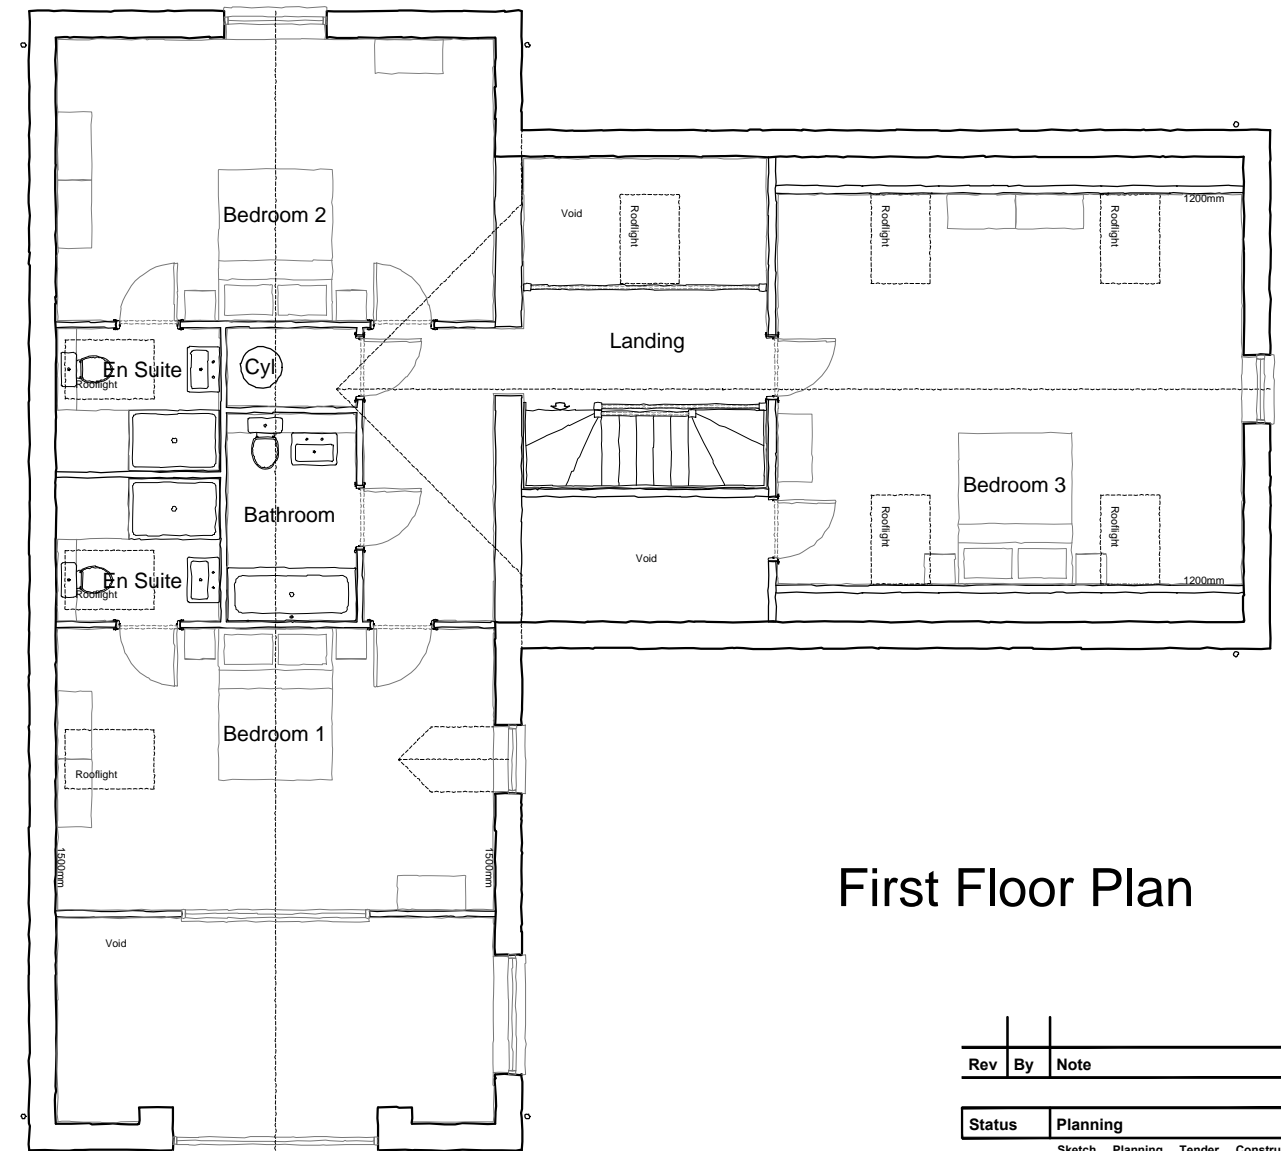

First Floor Plan

Rev	By	Note	Date

Status	Planning
	Sketch Planning Tender Construction As Built



PROJECT Raskelf Road, Helperby
 TITLE Plot 1 - Proposed Plans
 CLIENT Mulgrave Developments
 DATE 04.01.24 SCALE 1:100@A3
 DRAWING 1306.20 REVISION -
 DRAWN JD CHECKED JD

Do not scale from this drawing except for planning purposes. This drawing and any designs thereon are the copyright of PRA Architecture Ltd.