


Raskelf Road, Helperby

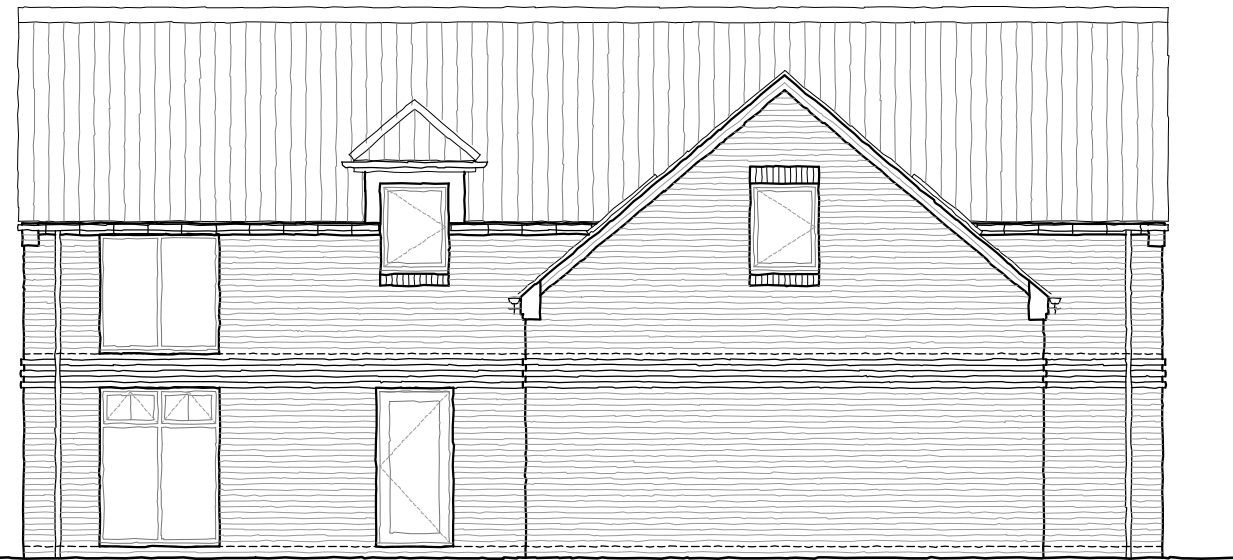


Front Elevation



Side Elevation



Rear Elevation

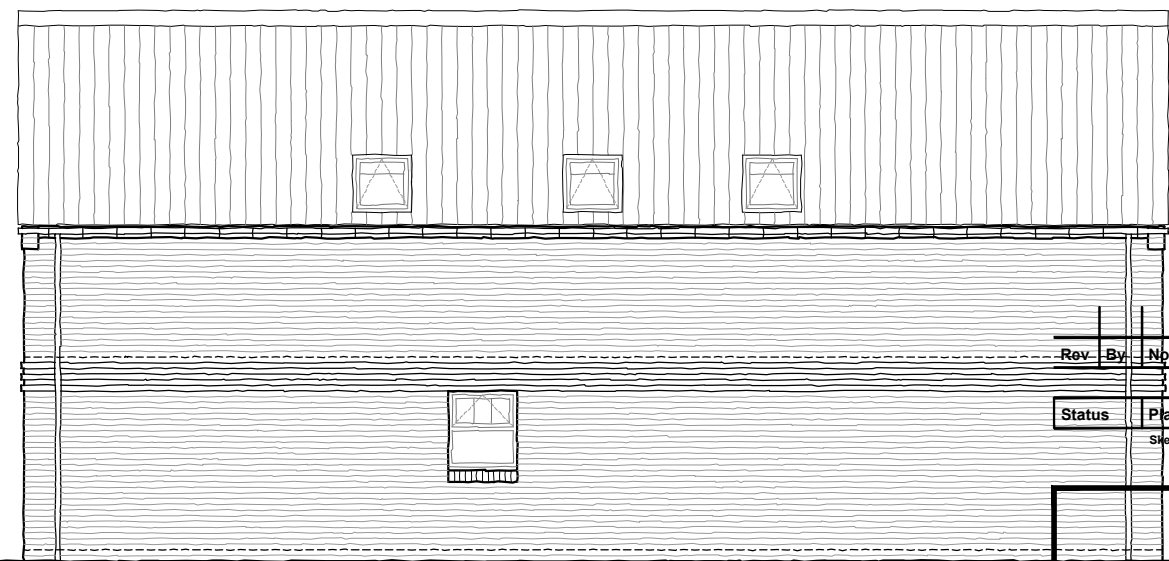

Side Elevation

Rev.	By	Note	Date

Status	Planning
Sketch	Planning
Tender	Construction
As Built	

PRA Architecture

55 The Tannery, Lawrence Street, York, YO10 3WH T: 01904 653772
E: mail@pra-architecture.com W: www.pra-architecture.com

PROJECT Raskelf Road, Helperby
TITLE Plot 1 - Proposed Elevations
CLIENT Mulgrave Developments
DATE 04.01.24 SCALE 1:100@A3
DRAWING 1306.21 REVISION -
DRAWN JD CHECKED JD

Do not scale from this drawing except for planning purposes. This drawing and any designs thereon are the copyright of PRA Architecture Ltd.

Plot 1 - Proposed Elevations