


Ground Floor Plan

775 SqFt

919 SqFt

919 SqFt

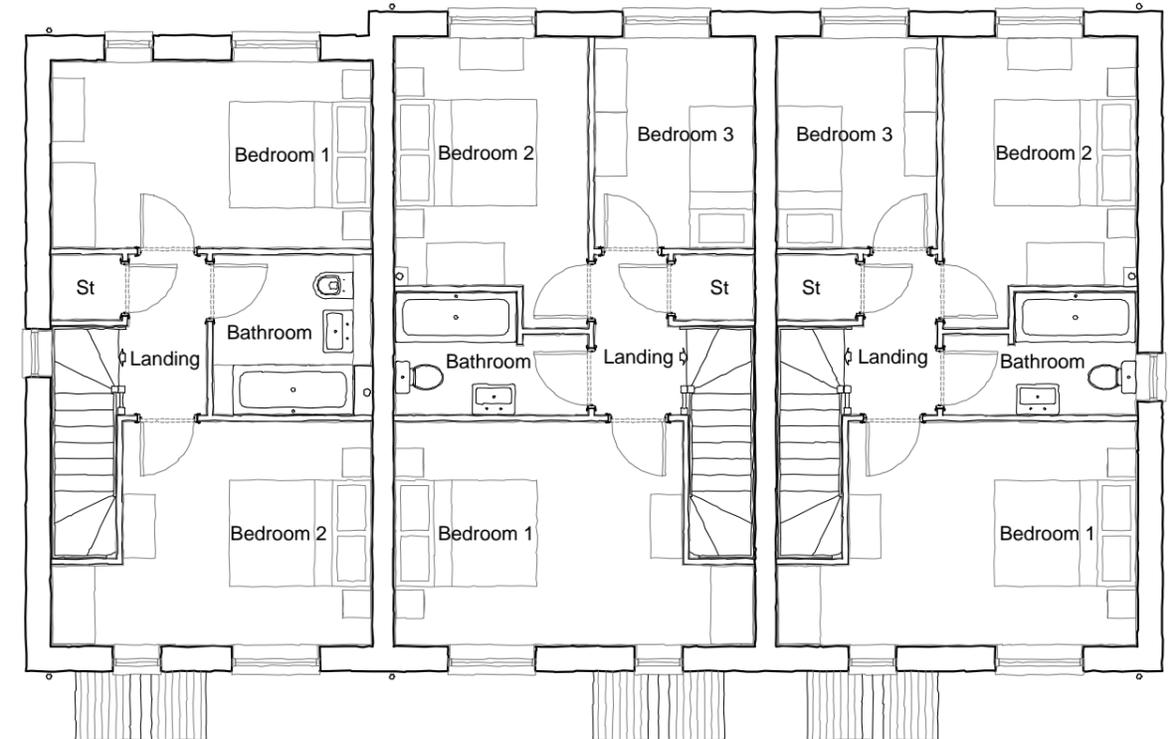

First Floor Plan

Rev	By	Note	Date

Status	Planning
<small>Sketch Planning Tender Construction As Built</small>	

PRA Architecture

55 The Tannery · Lawrence Street · York · YO10 3WH T: 01904 653772
 E: mail@pra-architecture.com W: www.pra-architecture.com

PROJECT Raskelf Road, Helperby
 TITLE Plot 2 - Proposed Plans
 CLIENT Mulgrave Developments
 DATE 04.01.24 SCALE 1:100@A3
 DRAWING 1306.22 REVISION -
 DRAWN JD CHECKED JD

Do not scale from this drawing except for planning purposes. This drawing and any designs thereon are the copyright of PRA Architecture Ltd.