


Raskelf Road, Helperby




Front Elevation

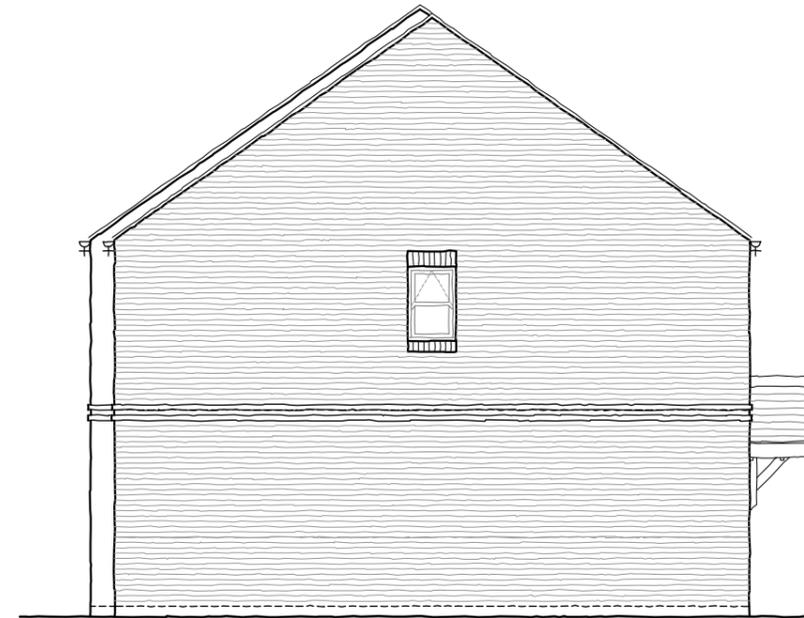

Side Elevation



Rear Elevation

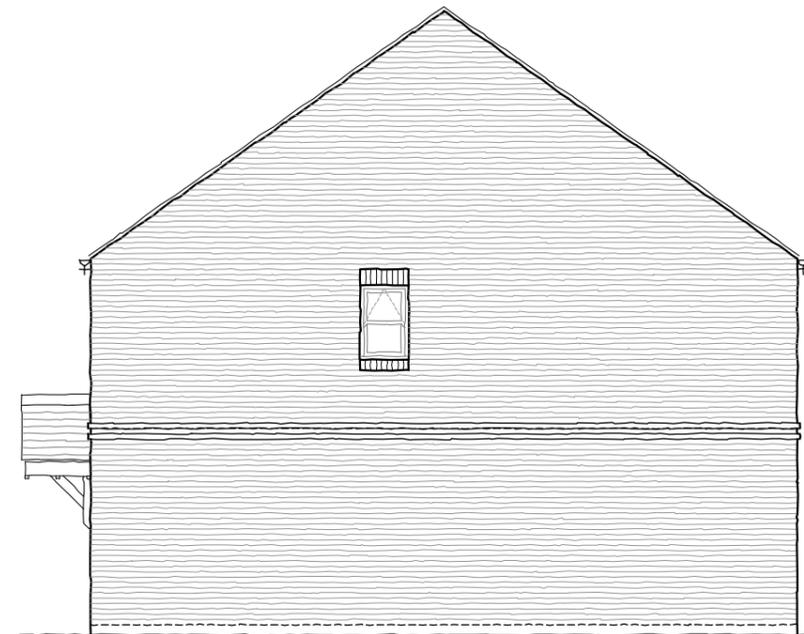

Side Elevation

Rev	By	Note	Date

Status	Planning
Sketch Planning Tender Construction As Built	

PRA Architecture

55 The Tannery . Lawrence Street . York . YO10 3WH T:01904 653772
E:mail@pra-architecture.com W: www.pra-architecture.com

PROJECT Raskelf Road, Helperby
 TITLE Plot 2 - Proposed Elevations
 CLIENT Mulgrave Developments
 DATE 04.01.24 SCALE 1:100@A3
 DRAWING 1306.23 REVISION -
 DRAWN JD CHECKED JD

Do not scale from this drawing except for planning purposes. This drawing and any designs thereon are the copyright of PRA Architecture Ltd.

Plot 2-4 - Proposed Elevations