

Raskelf Road, Helperby




Front Elevation



Side Elevation



Rear Elevation

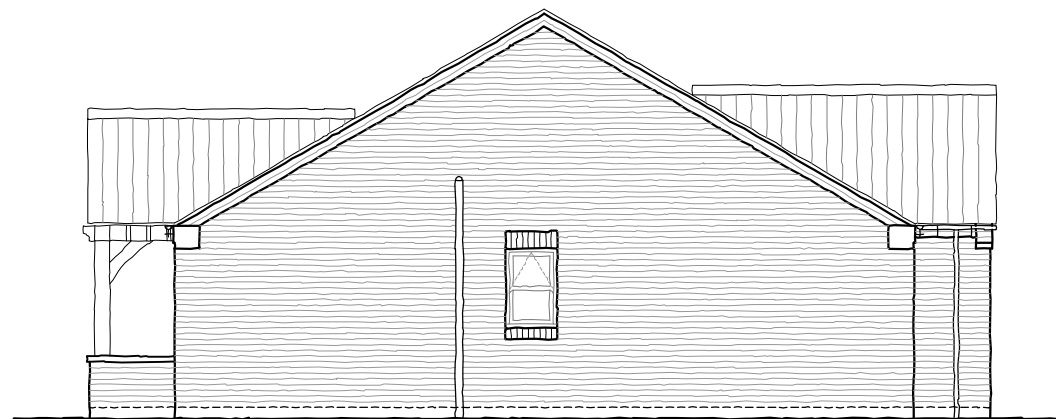

Side Elevation

Rev	By	Note	Date

Status	Planning
	Sketch Planning Tender Construction As Built

PRA Architecture

55 The Tannery . Lawrence Street . York . YO10 3WH T:01904 653772
E:mail@pra-architecture.com W: www.pra-architecture.com

PROJECT Raskelf Road, Helperby
TITLE Plot 5 - Proposed Elevations
CLIENT Mulgrave Developments
DATE 04.01.24 SCALE 1:100@A3
DRAWING 1306.25 REVISION -
DRAWN JD CHECKED JD

Do not scale from this drawing except for planning purposes. This drawing and any designs thereon are the copyright of PRA Architecture Ltd.

Plot 5 - Proposed Elevations