


Ground Floor Plan
2215 SqFt (206M2)

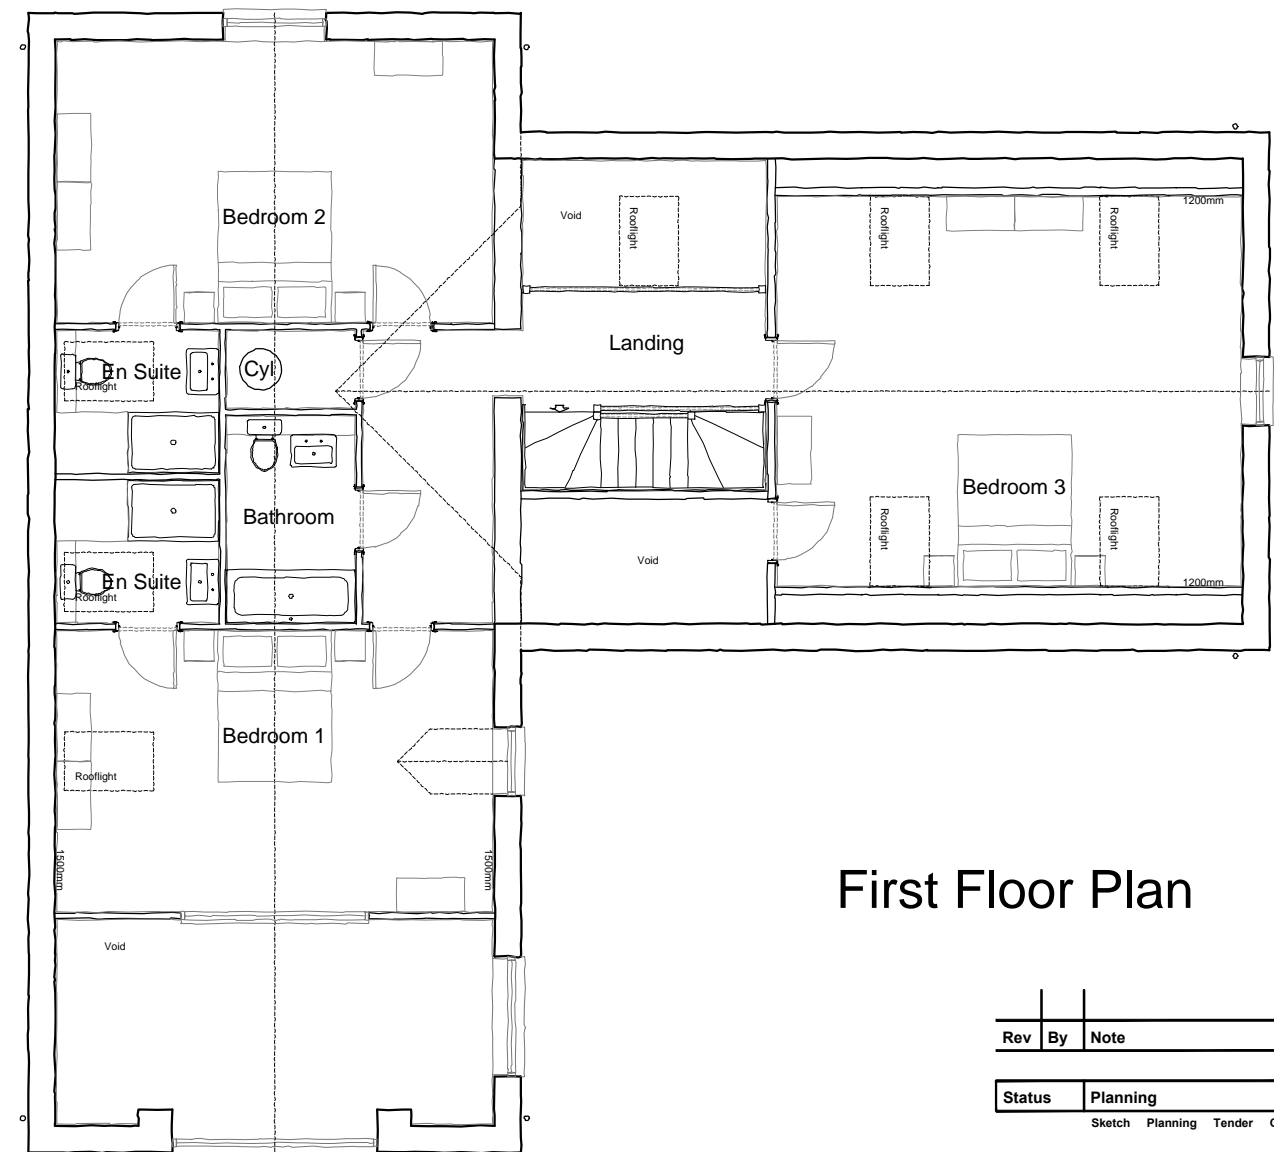

First Floor Plan

Rev	By	Note	Date

Status	Planning
	Sketch Planning Tender Construction As Built

PRA Architecture
 55 The Tannery, Lawrence Street, York, YO10 3WH T: 01904 653772
 E: mail@pra-architecture.com W: www.pra-architecture.com

PROJECT Raskelf Road, Helperby
 TITLE Plot 6 - Proposed Plans
 CLIENT Mulgrave Developments
 DATE 04.01.24 SCALE 1:100@A3
 DRAWING 1306.26 REVISION -
 DRAWN JD CHECKED JD

Do not scale from this drawing except for planning purposes. This drawing and any designs thereon are the copyright of PRA Architecture Ltd.