


Raskelf Road, Helperby




Front Elevation

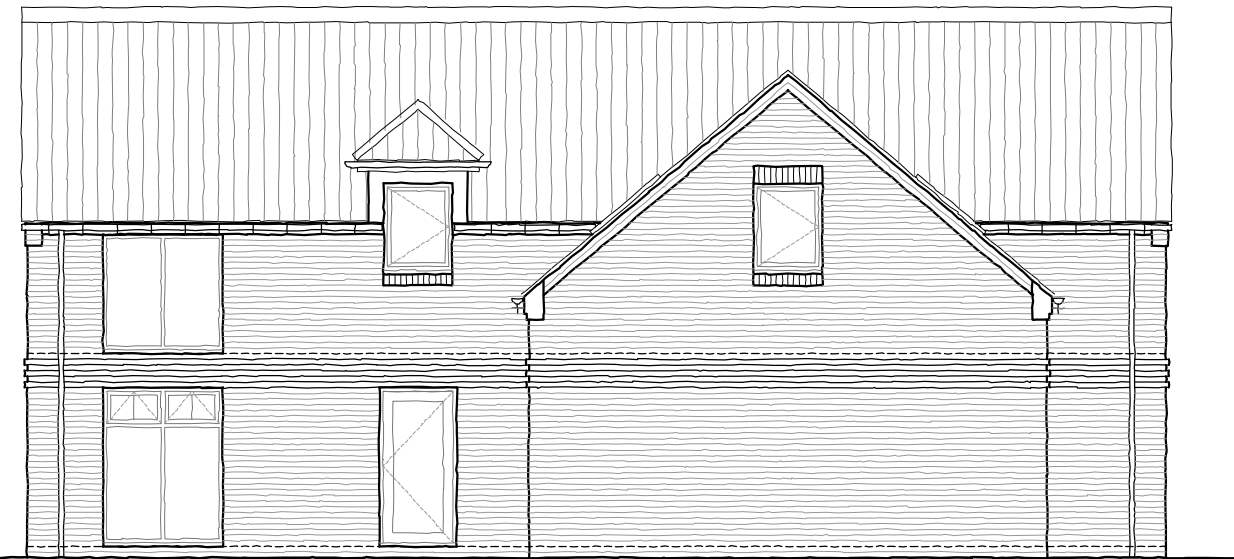

Side Elevation



Rear Elevation

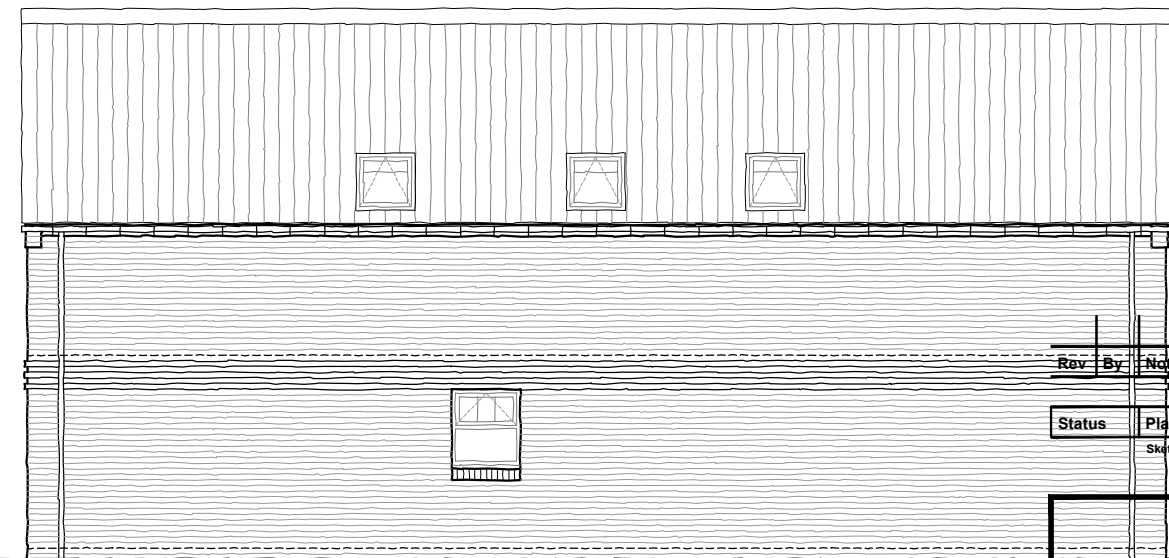

Side Elevation

| Rev | By | Note | Date |
|-----|----|------|------|
| | | | |

| | |
|--------|--|
| Status | Planning |
| | Sketch Planning Tender Construction As Built |

PRA Architecture

55 The Tannery, Lawrence Street, York, YO10 3WH T: 01904 653772
E: mail@pra-architecture.com W: www.pra-architecture.com

PROJECT Raskelf Road, Helperby
 TITLE Plot 6 - Proposed Elevations
 CLIENT Mulgrave Developments
 DATE 04.01.24 SCALE 1:100@A3
 DRAWING 1306.27 REVISION -
 DRAWN JD CHECKED JD

Do not scale from this drawing except for planning purposes. This drawing and any designs thereon are the copyright of PRA Architecture Ltd.

Plot 6 - Proposed Elevations