



Raskelf Road, Helperby

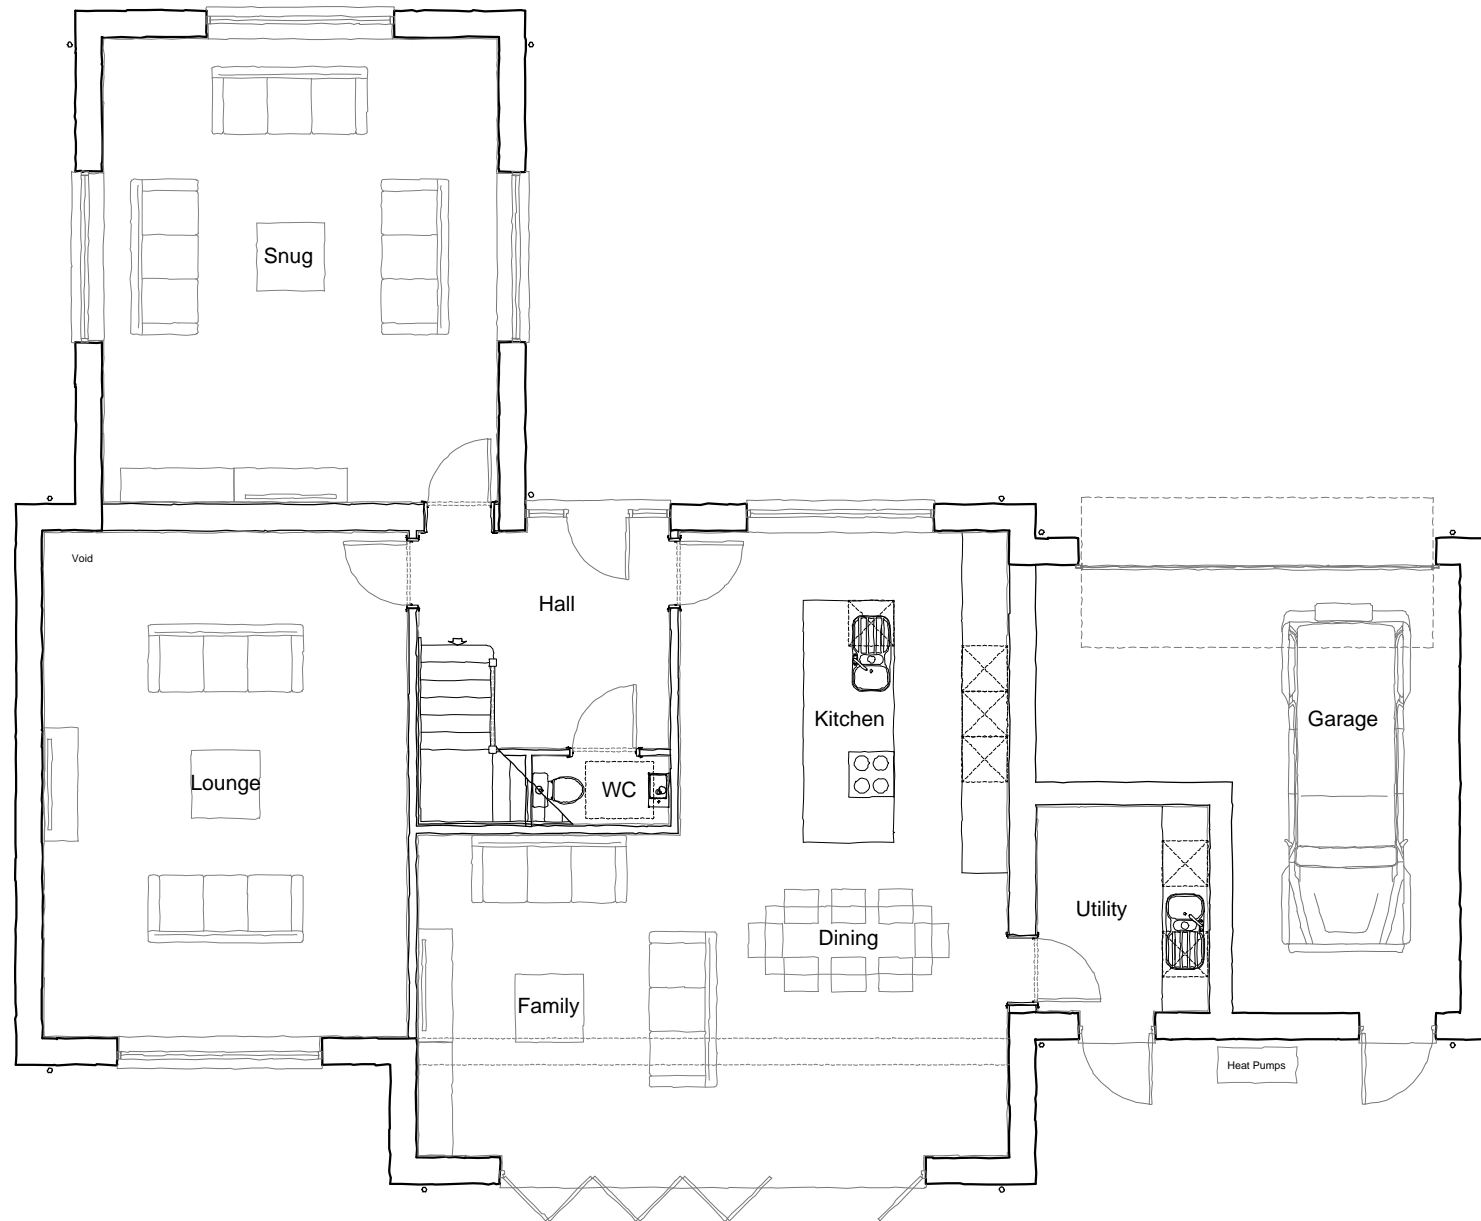

Ground Floor Plan

2800 SqFt (260M2)

Plot 7 - Proposed Plans

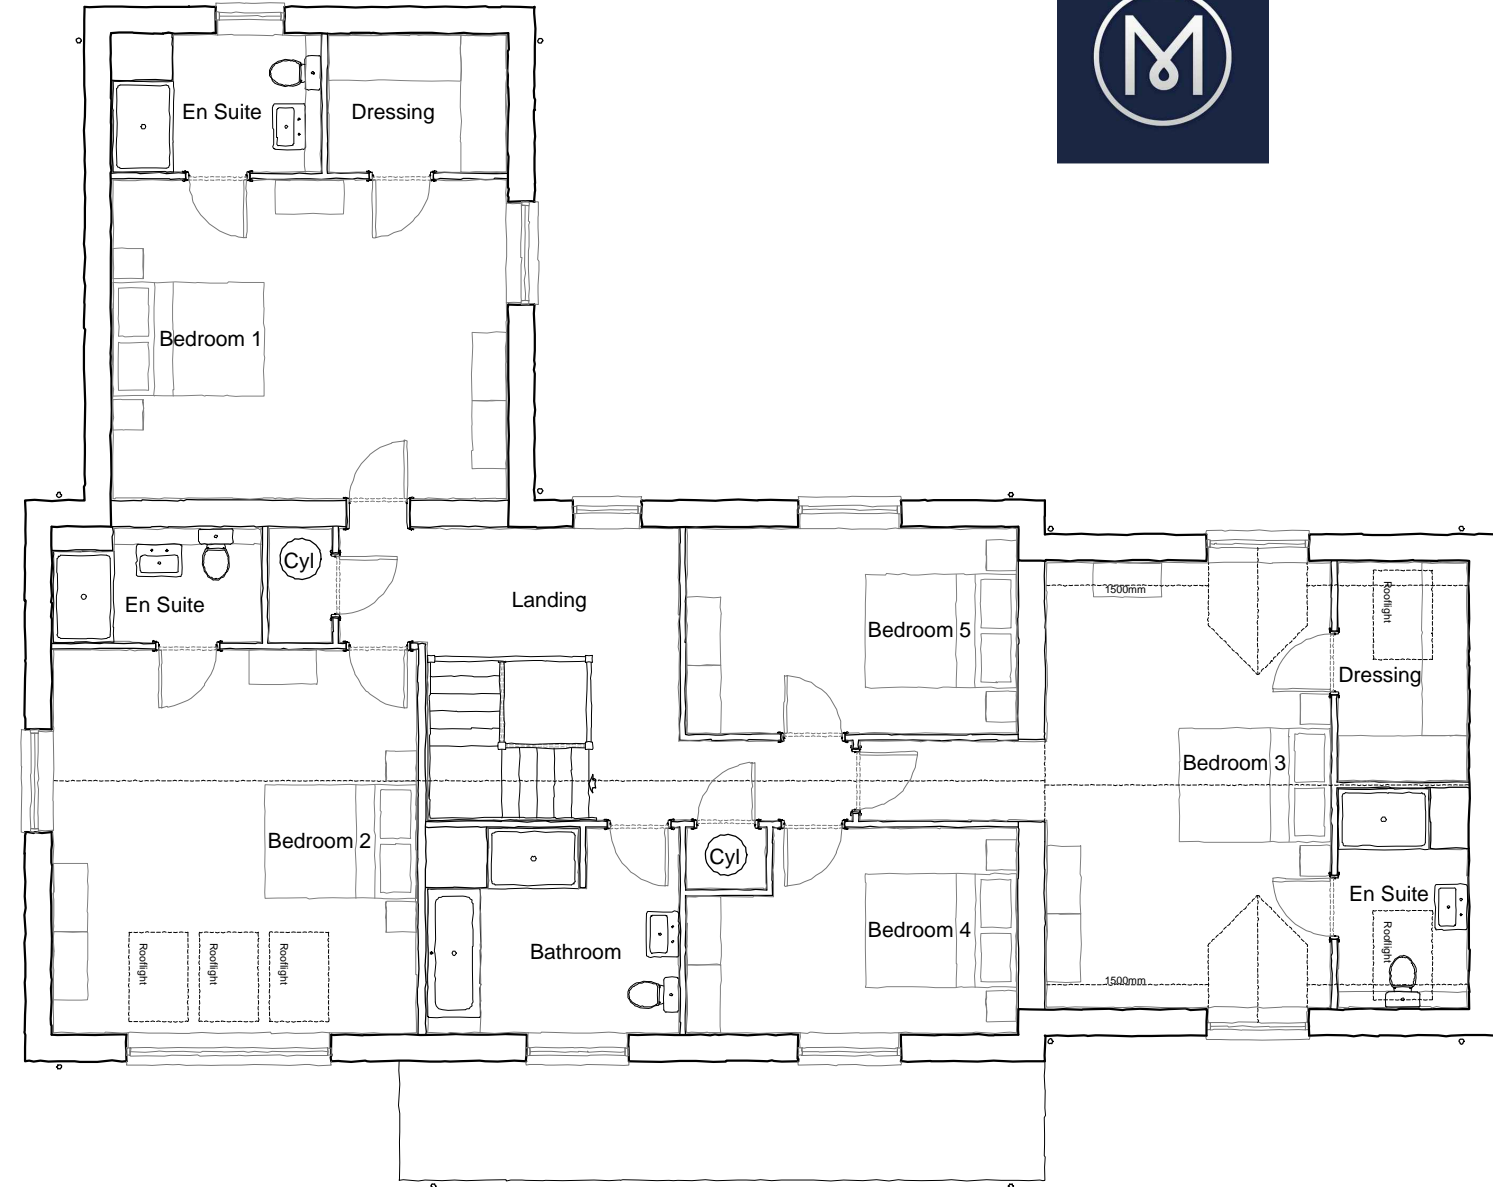

First Floor Plan

| Rev | By | Note | Date |
|-----|----|------|------|
| | | | |

| | |
|--------|--|
| Status | Planning |
| | Sketch Planning Tender Construction As Built |

PRA Architecture

55 The Tannery . Lawrence Street . York . YO10 3WH T:01904 653772
 E:mail@pra-architecture.com W: www.pra-architecture.com

| | |
|----------|-------------------------|
| PROJECT | Raskelf Road, Helperby |
| TITLE | Plot 7 - Proposed Plans |
| CLIENT | Mulgrave Developments |
| DATE | 04.01.24 |
| SCALE | 1:100@A3 |
| DRAWING | 1306.28 |
| REVISION | - |
| DRAWN | JD |
| CHECKED | JD |

Do not scale from this drawing except for planning purposes. This drawing and any designs thereon are the copyright of PRA Architecture Ltd.