




SOUTH-EAST ELEVATION

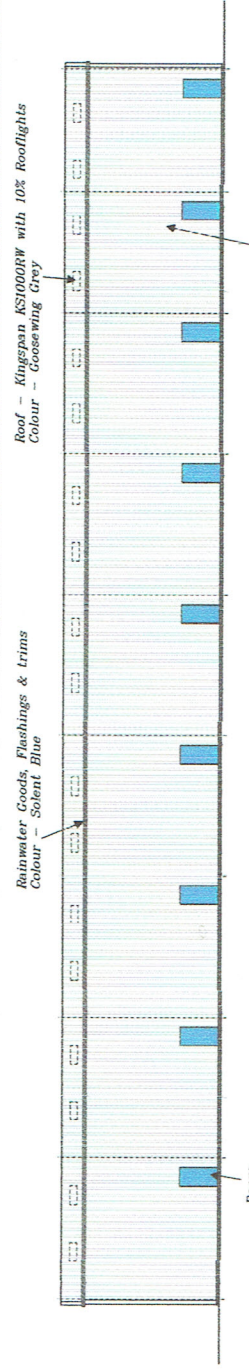


NORTH-WEST ELEVATION

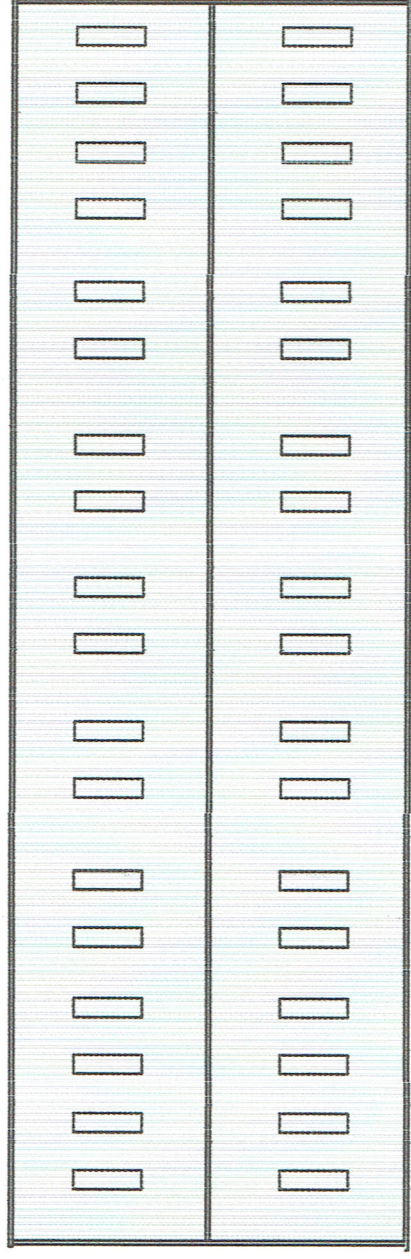


ROOF PLAN

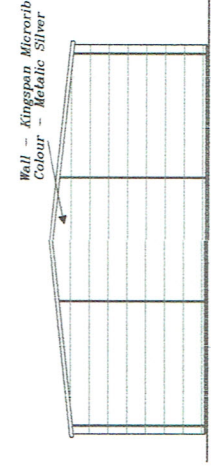

SOUTH-WEST ELEVATION

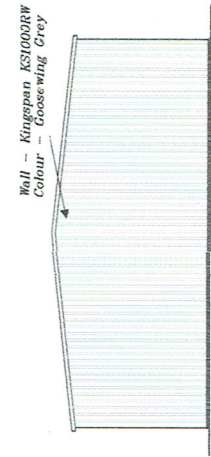


NORTH-EAST ELEVATION

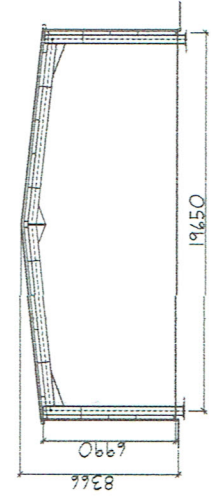

SECTION

64870 (2 no. 6430 & 7 NO. 7430 BAYS)

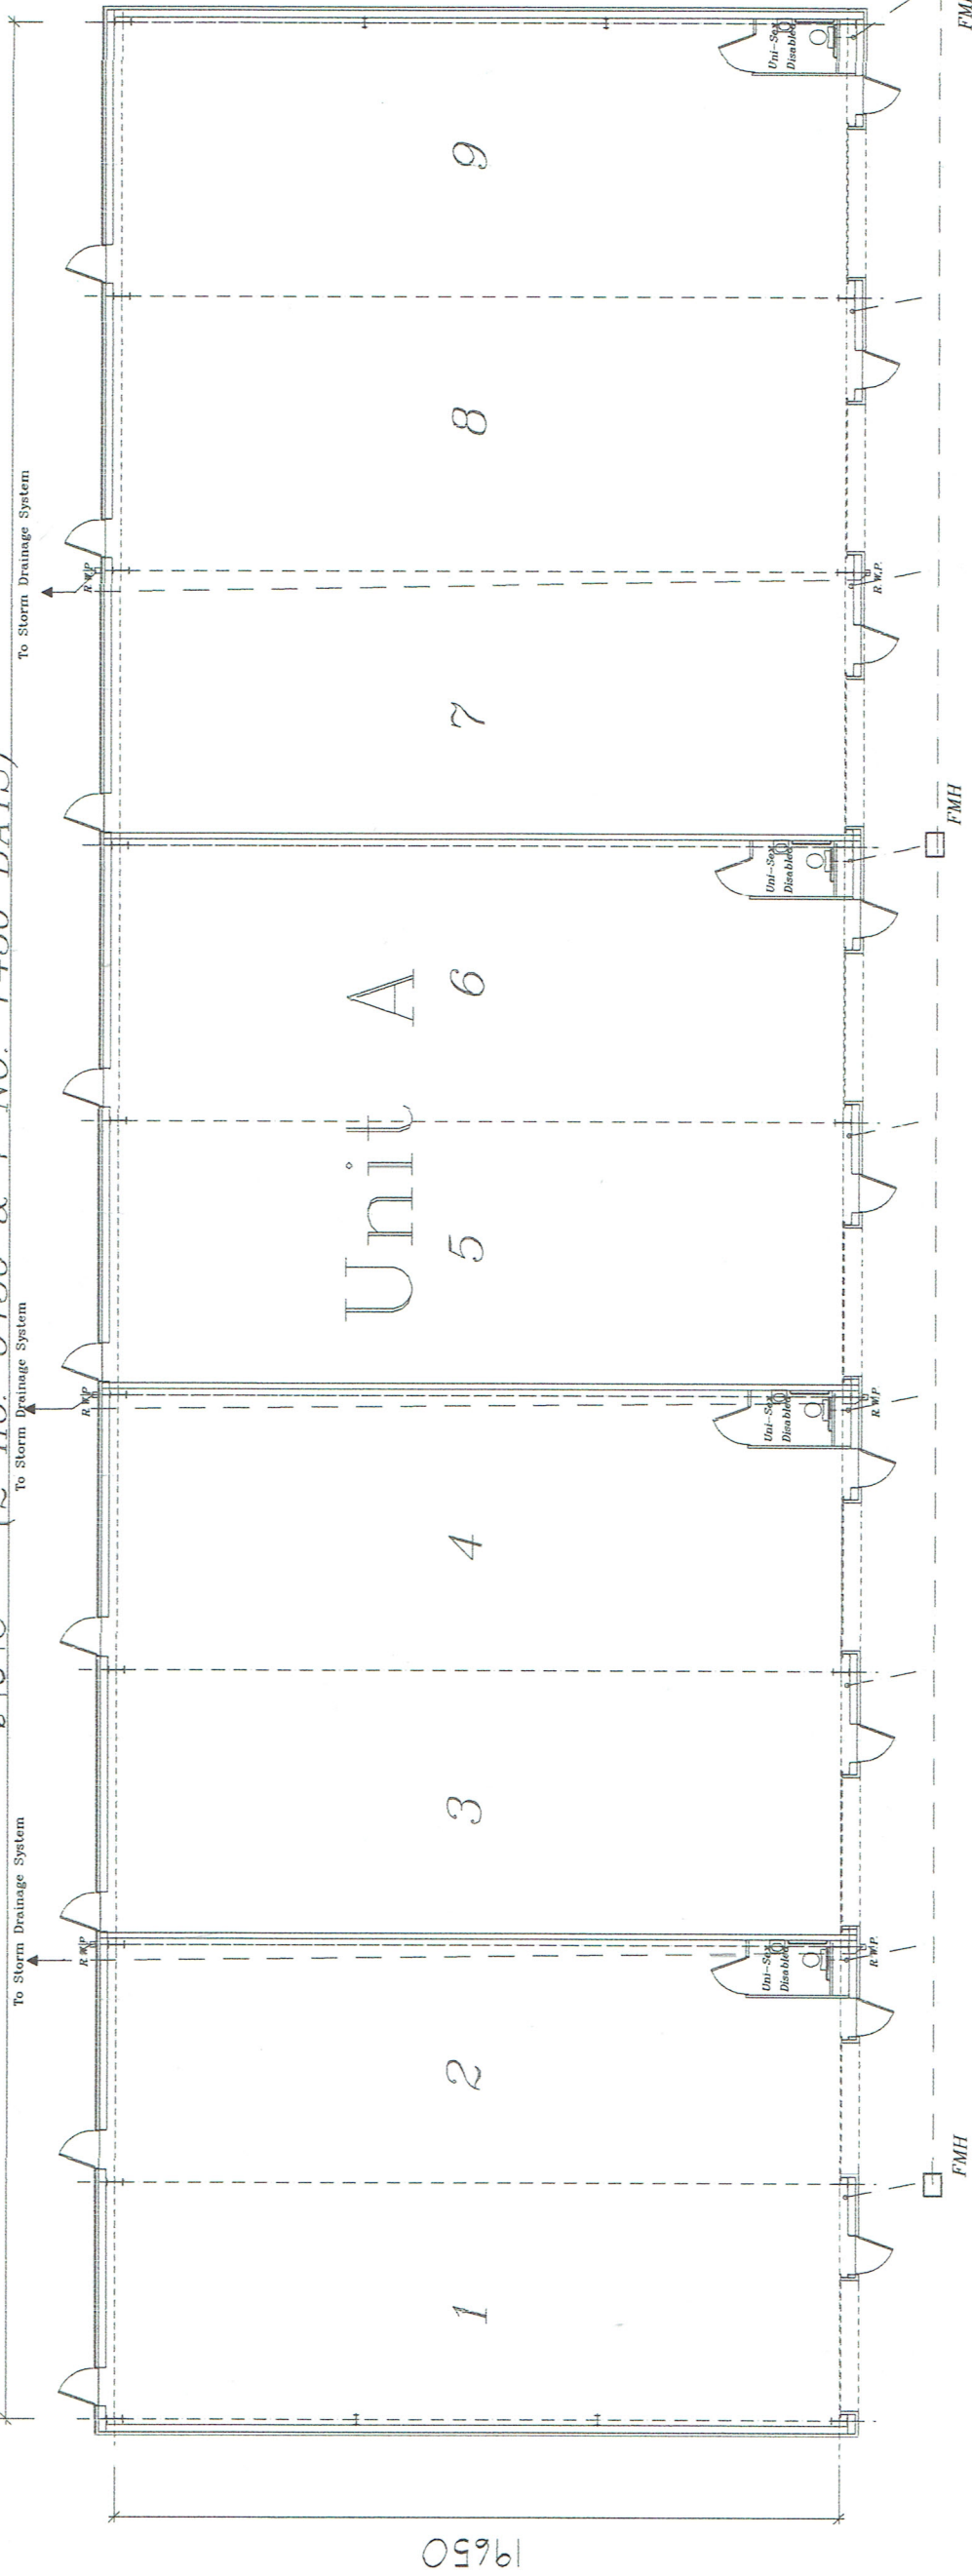

LAYOUT PLAN

CLIENT Starburst Ltd. SITE ADDRESS Unit A, Matrix Park, Swansea Enterprise Park, Bon-y-Maen, Swansea.	TITLE: Proposed Industrial Units.	SCALES: 1:200 & 1:400 @ A3	REV: 222190/5 A
	DRAWING NO. 222190/5 A		