




NORTH - WEST ELEVATION

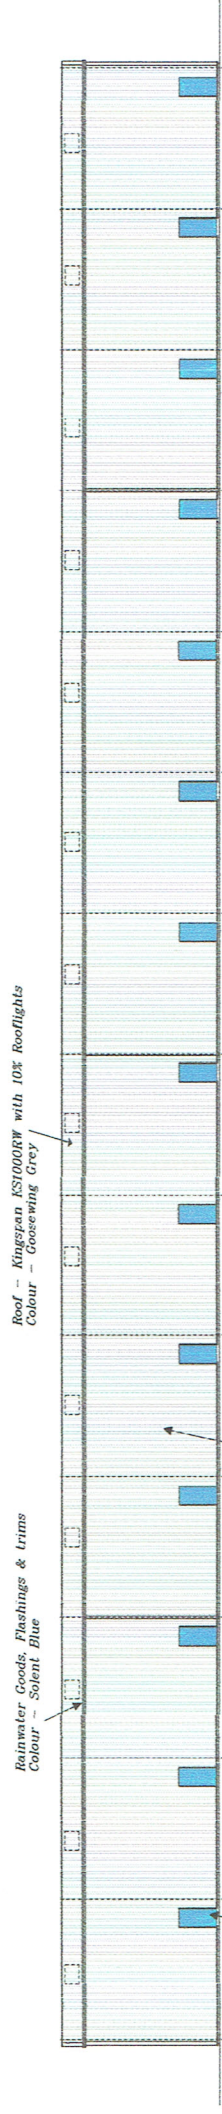


SOUTH - EAST ELEVATION

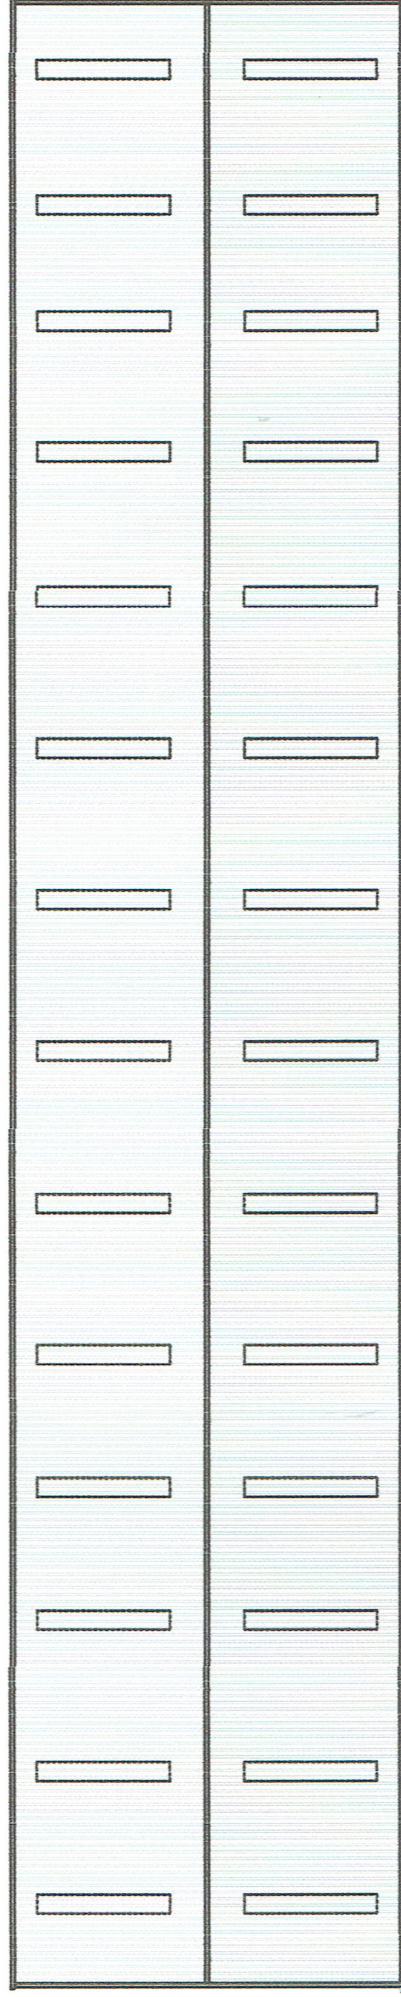


ROOF PLAN

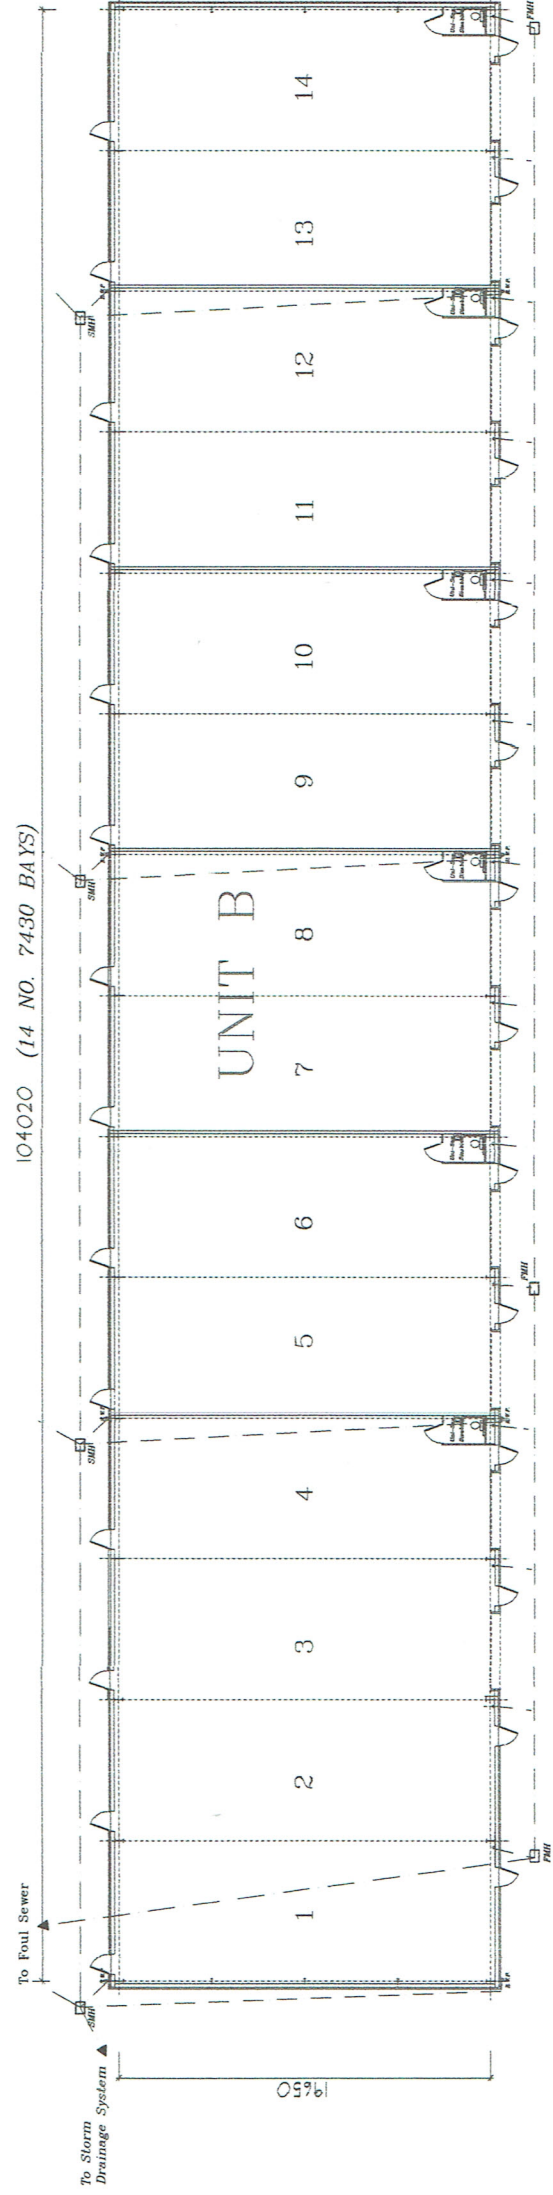


LAYOUT PLAN

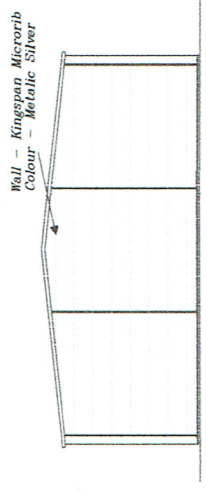

SOUTH - WEST ELEVATION

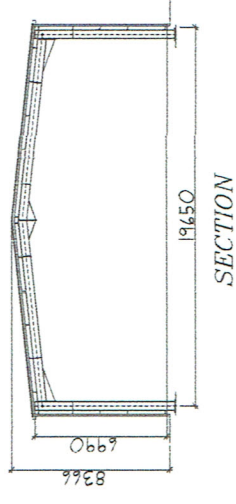

NORTH - EAST ELEVATION

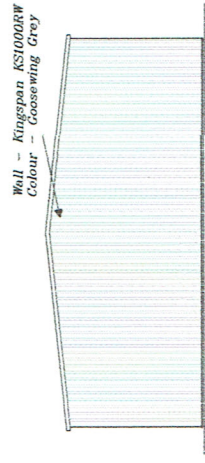

TITLE: Proposed Industrial Units.	CLIENT: Starburst Ltd.	SCALES: 1:400 @ A3
	SITE ADDRESS: Unit B, Matrix Park, Swansea Enterprise Park, Bon-y-Maen, Swansea.	DRAWING NO. 222190/6
		REV: A