




SOUTH-EAST ELEVATION

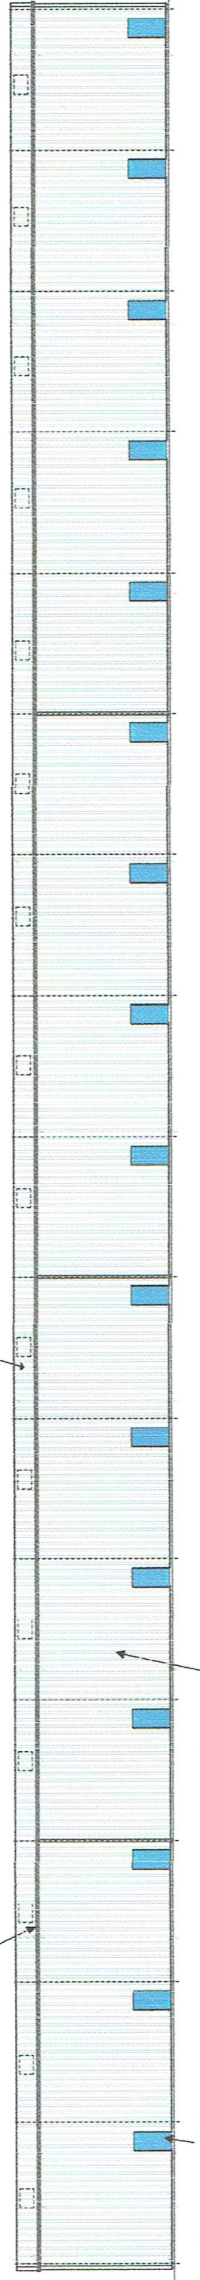


NORTH-WEST ELEVATION

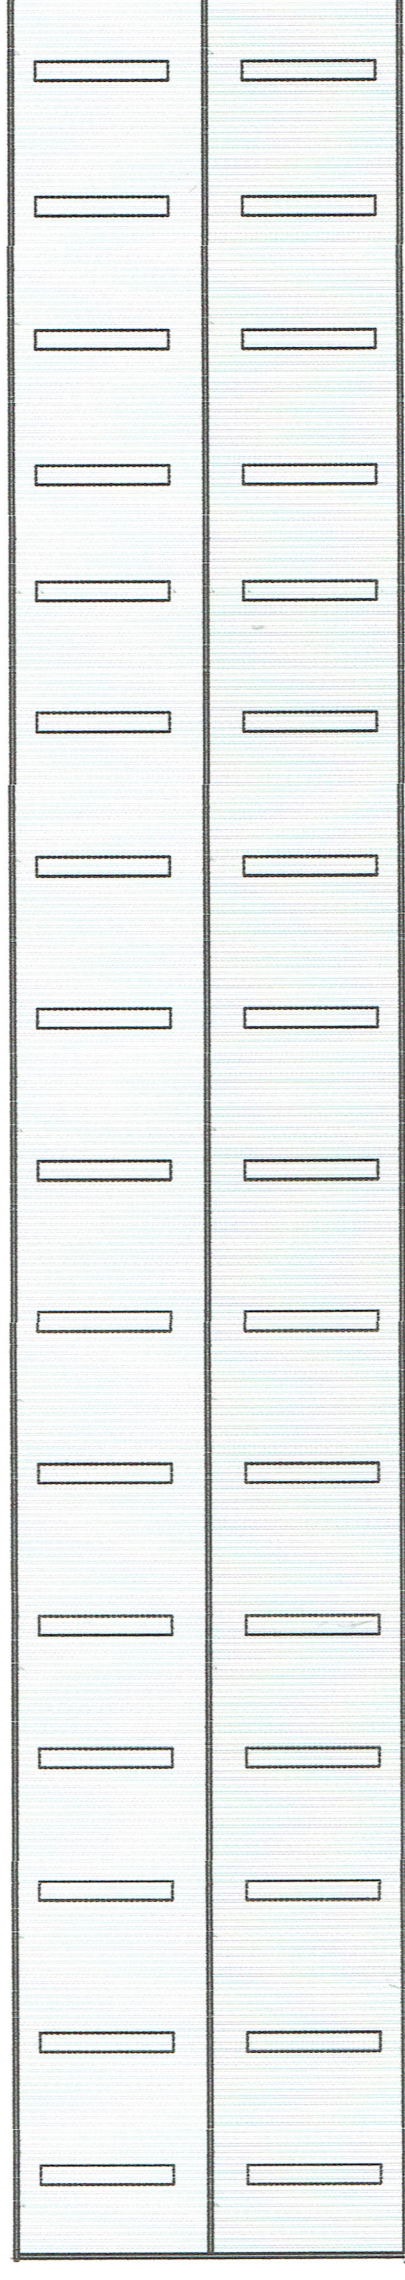


ROOF PLAN

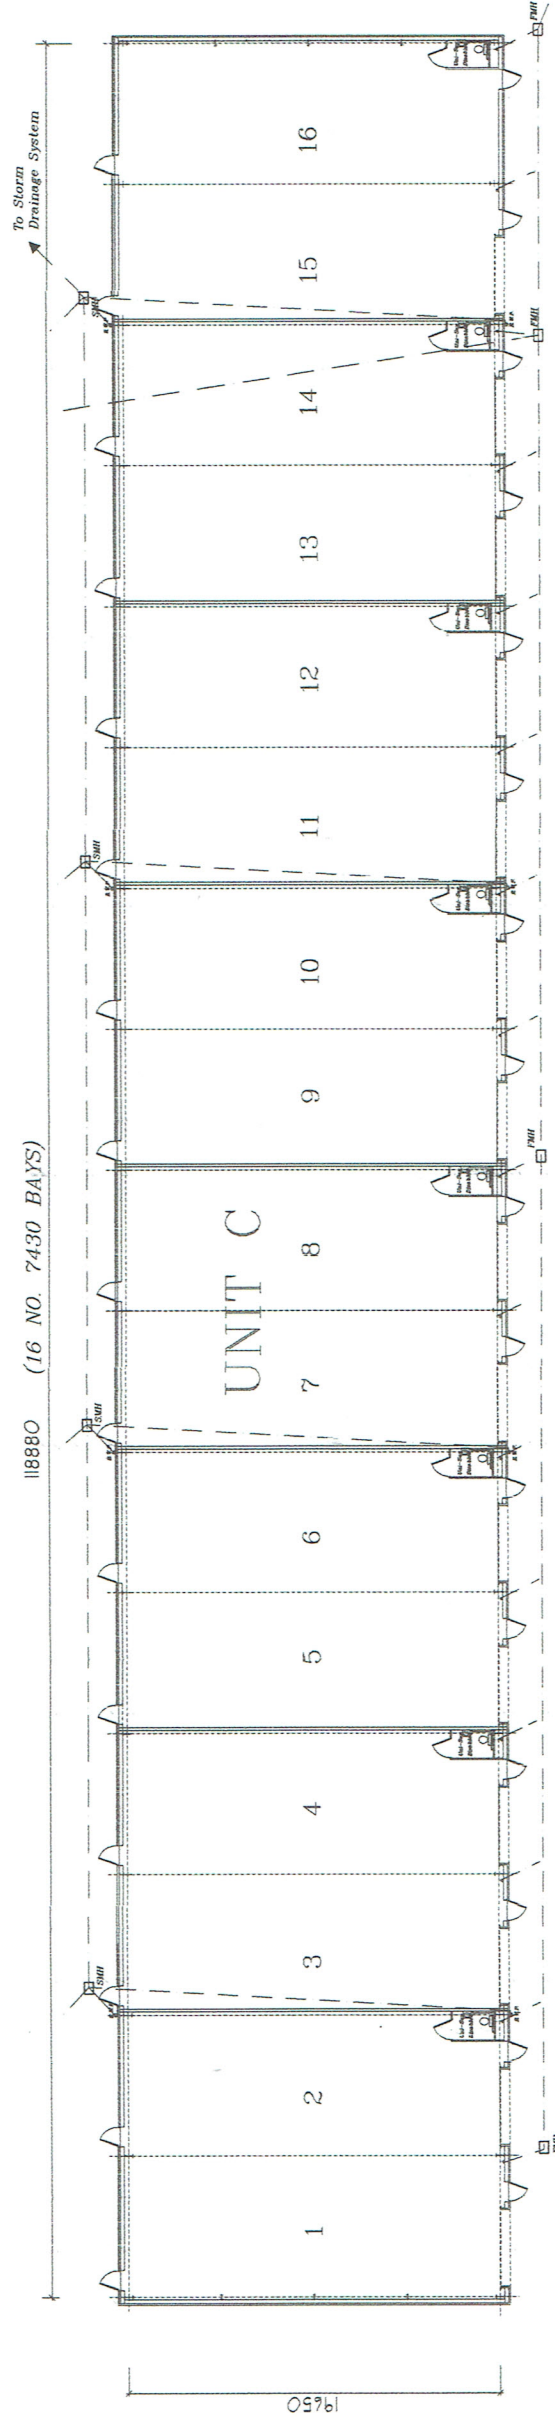


LAYOUT PLAN

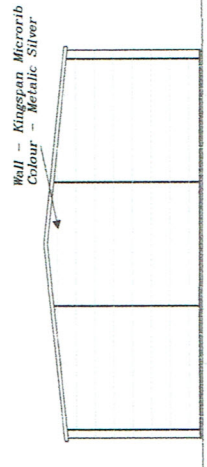

SOUTH-WEST ELEVATION

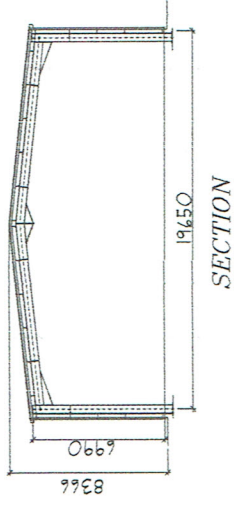

SECTION

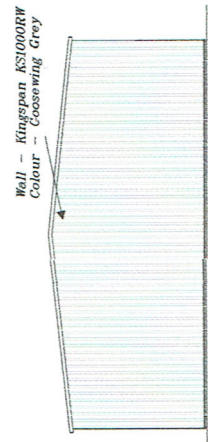

NORTH-EAST ELEVATION

TITLE:
Proposed
Industrial Units.

CLIENT
Starburst Ltd.
SITE ADDRESS
Unit C, Matrix Park, Swansea Enterprise Park,
Bon-y-Maen, Swansea.

SCALES:
1:400 @ A3
DRAWING NO.
222190/7
REV.