




NORTH-WEST ELEVATION

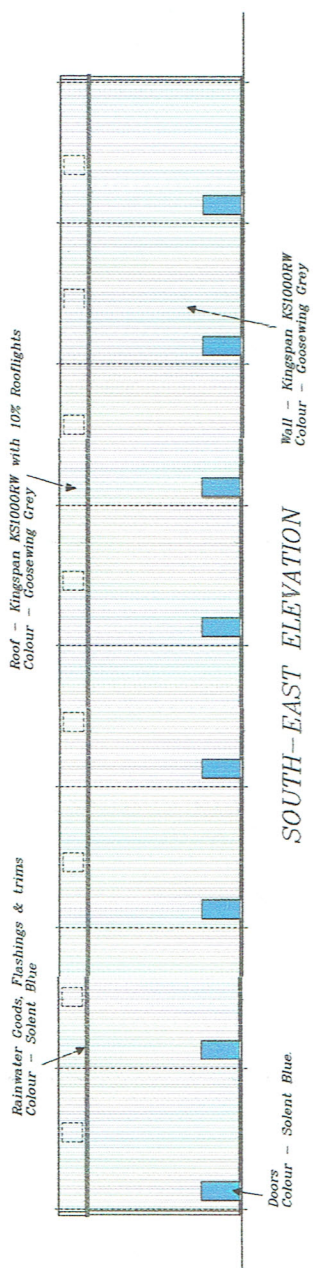


SOUTH-EAST ELEVATION

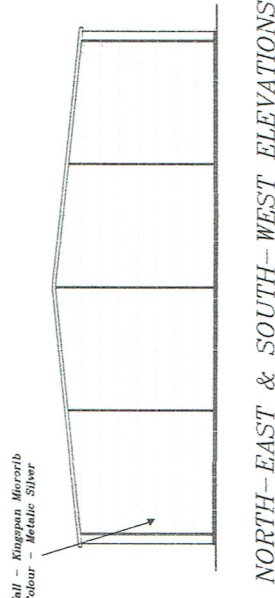


NORTH-EAST & SOUTH-WEST ELEVATIONS

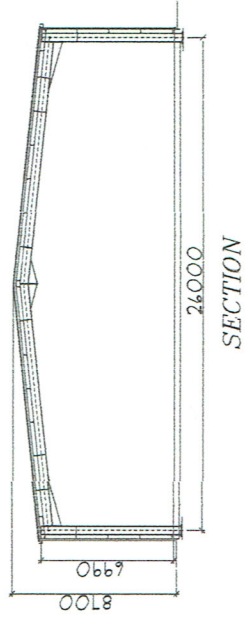

SECTION

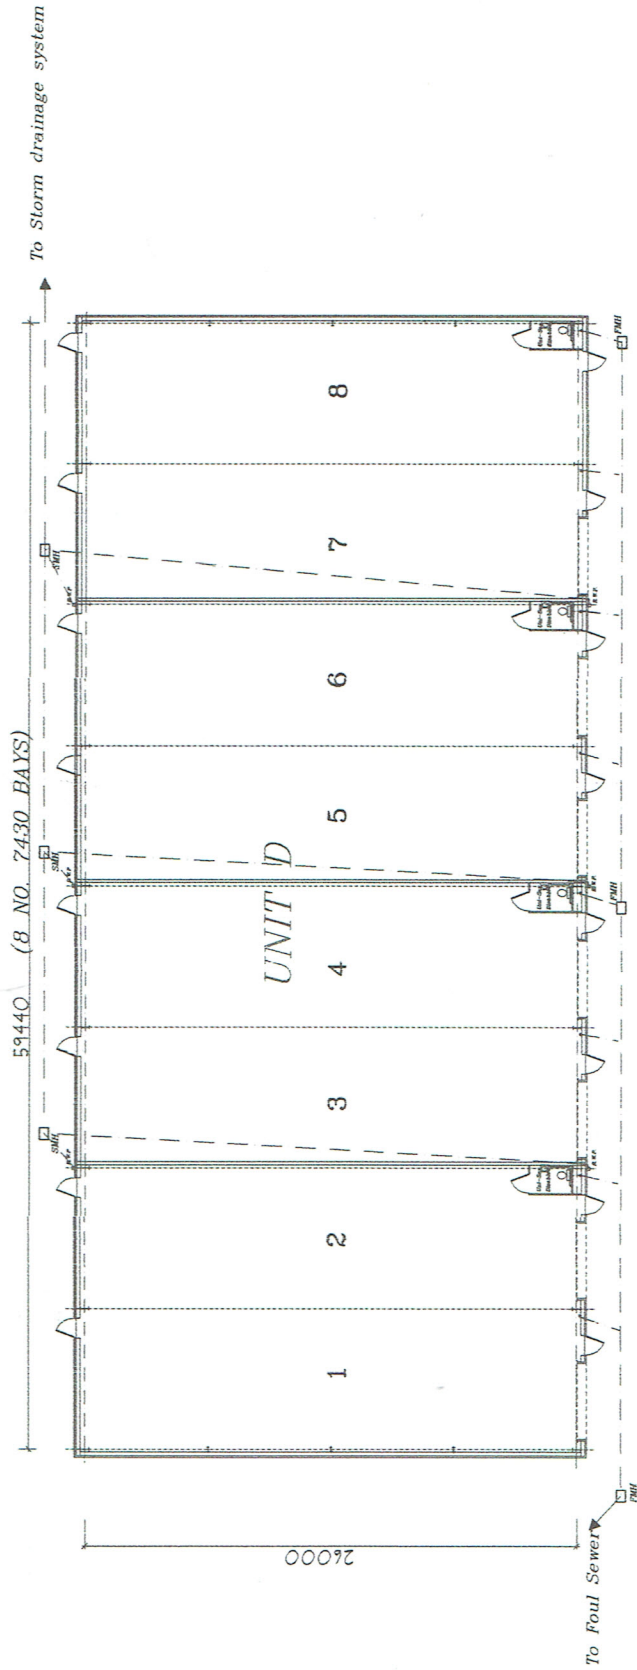

LAYOUT PLAN

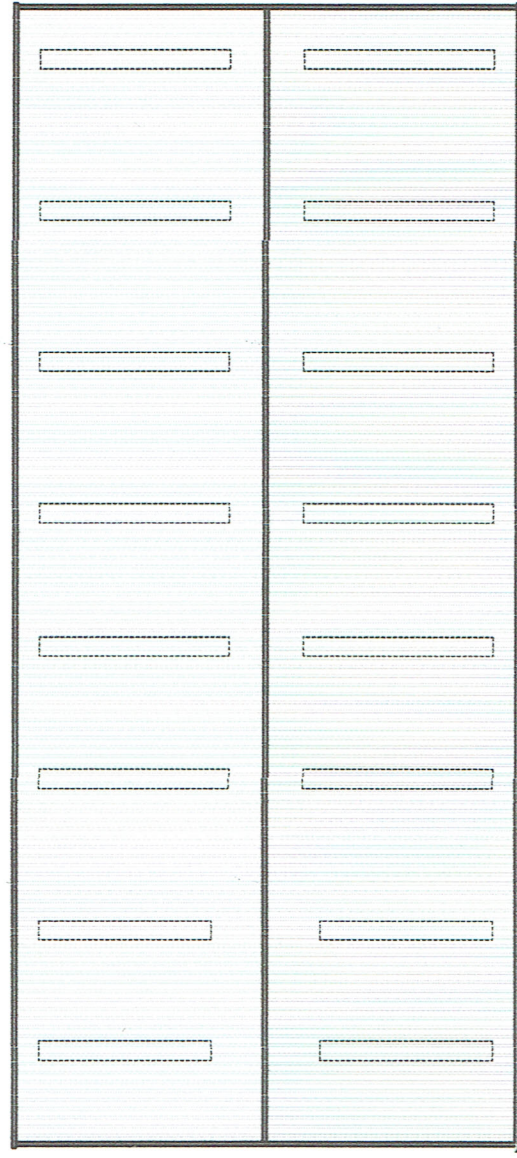

ROOF PLAN

TITLE:  
Proposed  
Industrial Units.

CLIENT  
Starburst Ltd.  
SITE ADDRESS  
Unit D, Matrix Park, Swansea Enterprise Park,  
Bon-y-Maen, Swansea.

SCALES:  
1:400 @ A3  
DRAWING NO.  
222190/8  
REV:  
A