




Front Elevation
South east 1:100

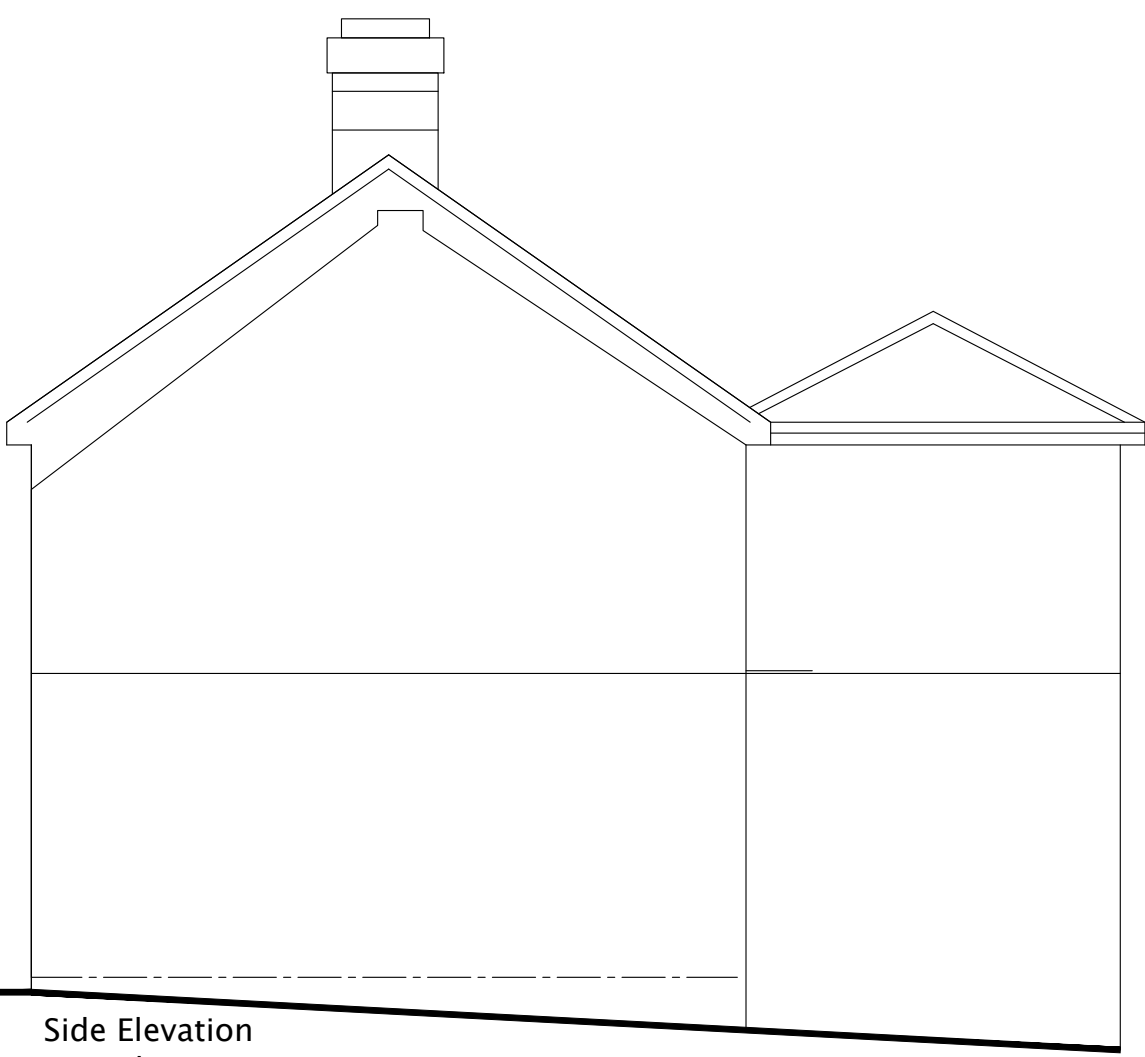


Side Elevation
South West




Side Elevation
North east

REVISIONS				
REV	DATE	DESCRIPTION	CHECKED	APPROVED
01	09 10 24	Basement shown on ground floor plan	--	--
02	14 10 24	Cellar shown on ground floor plan	--	--

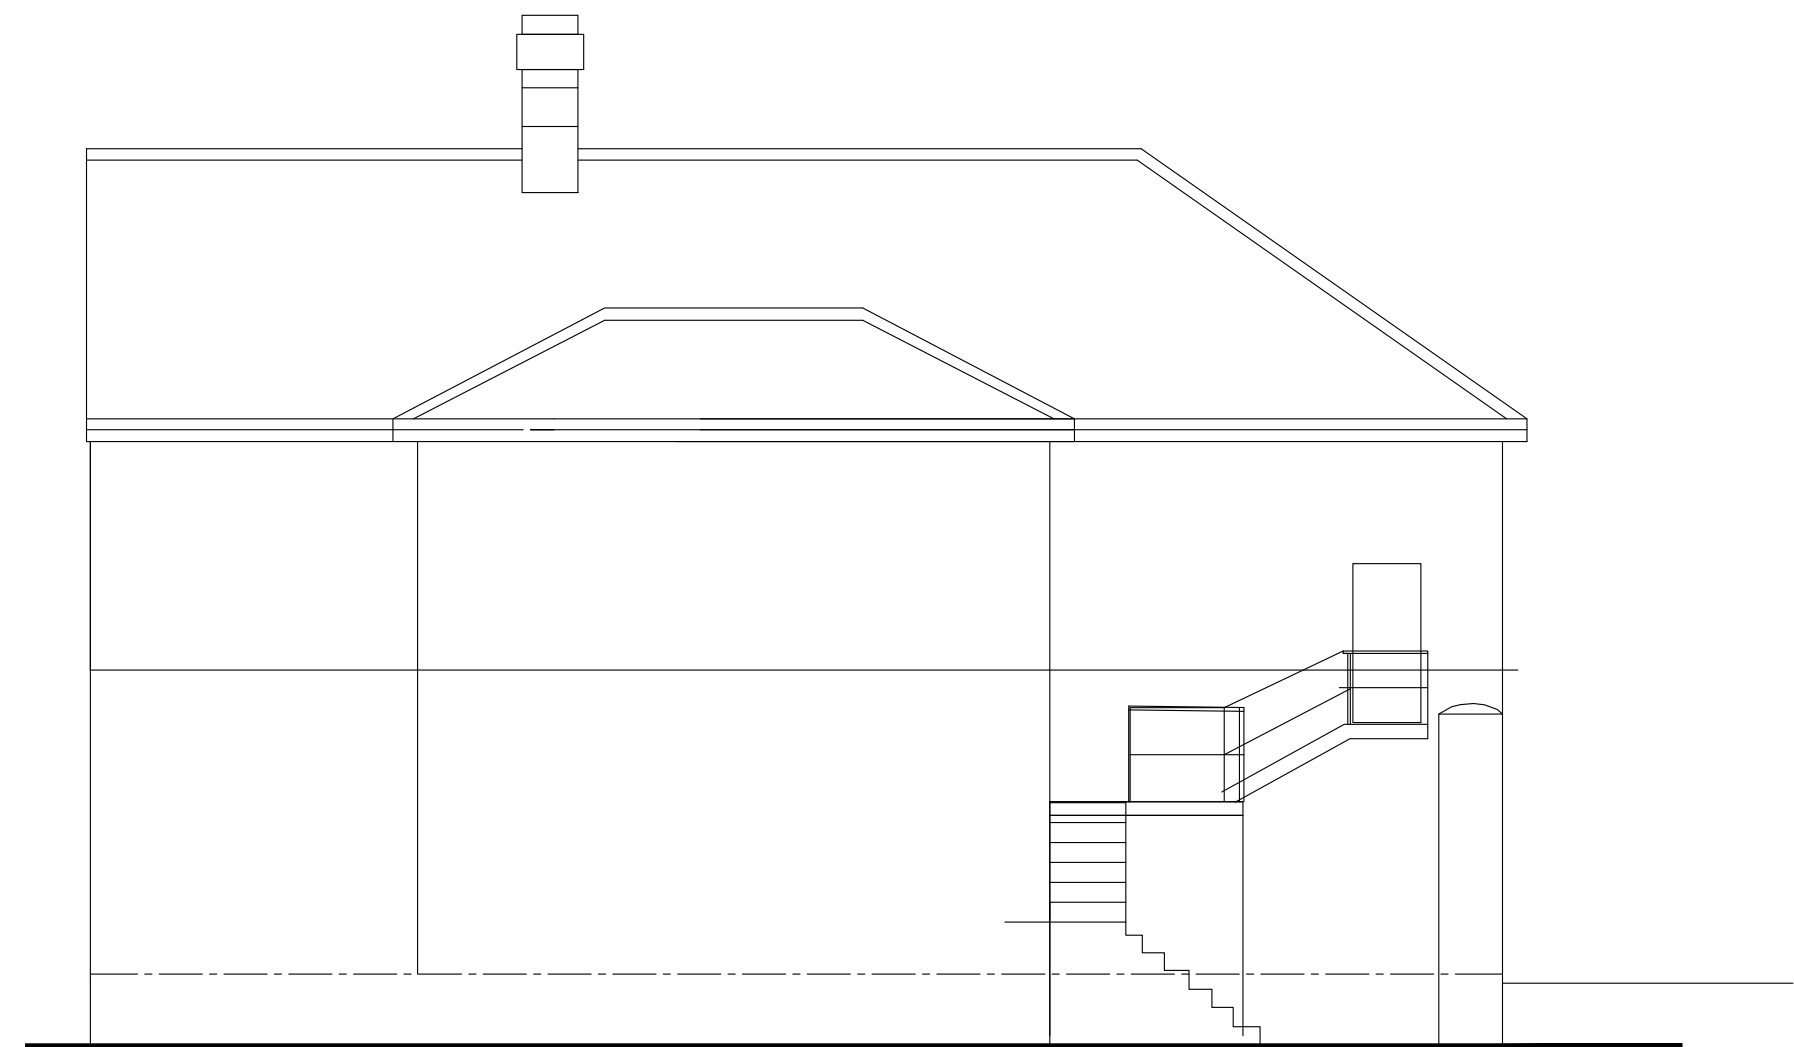

Rear Elevation
North West 1:100

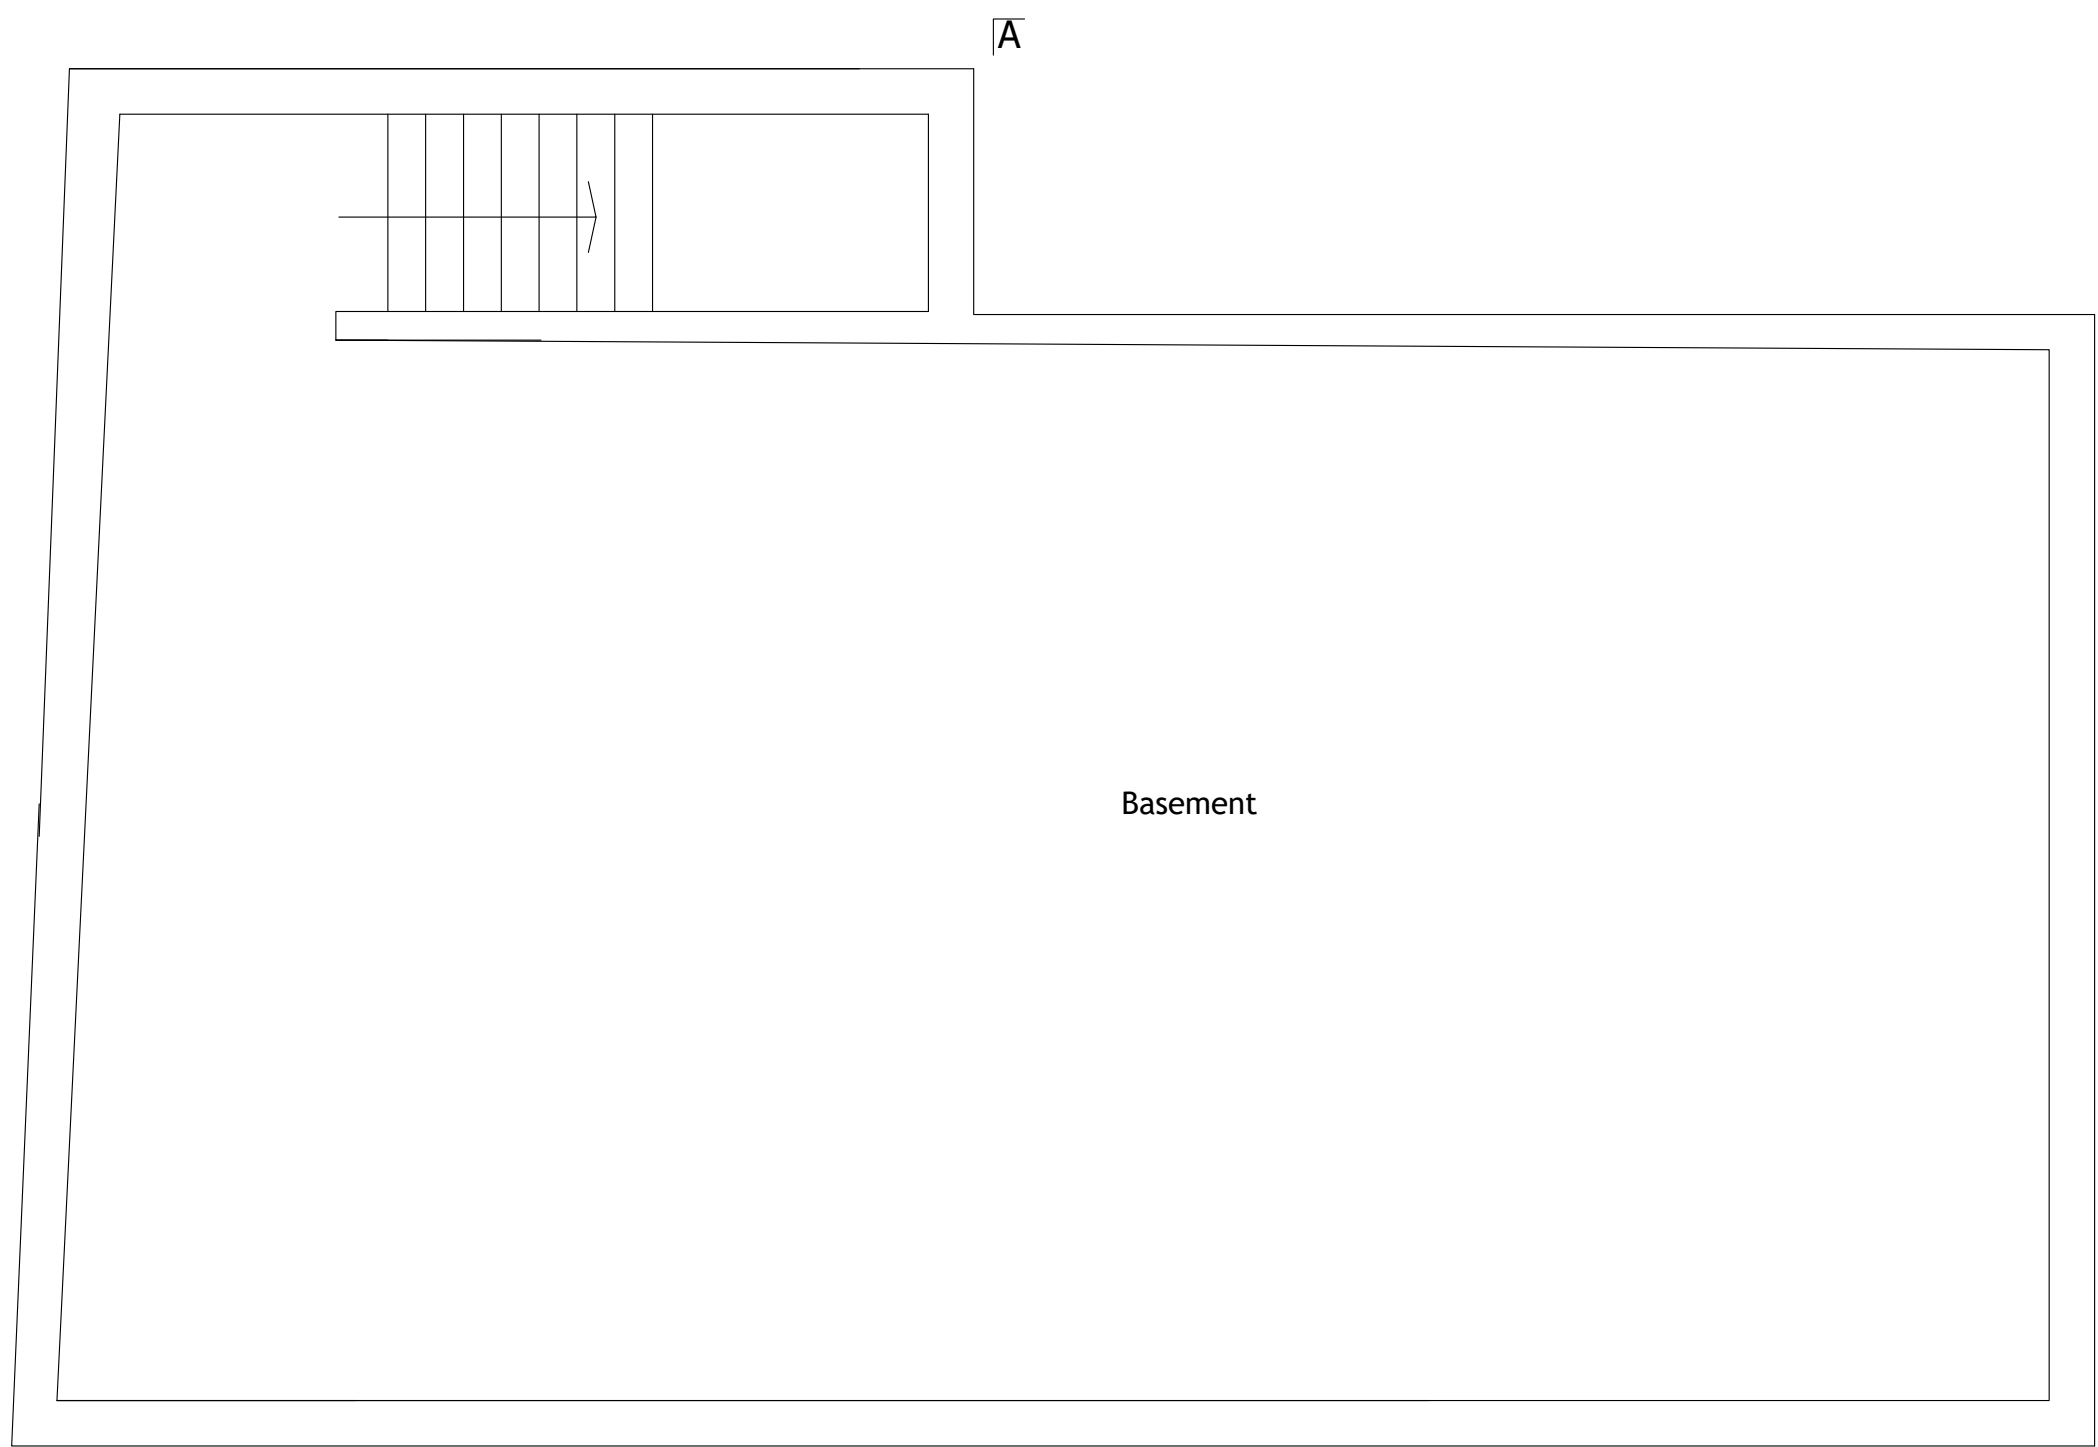


Basement

A

EXISTING

1:50

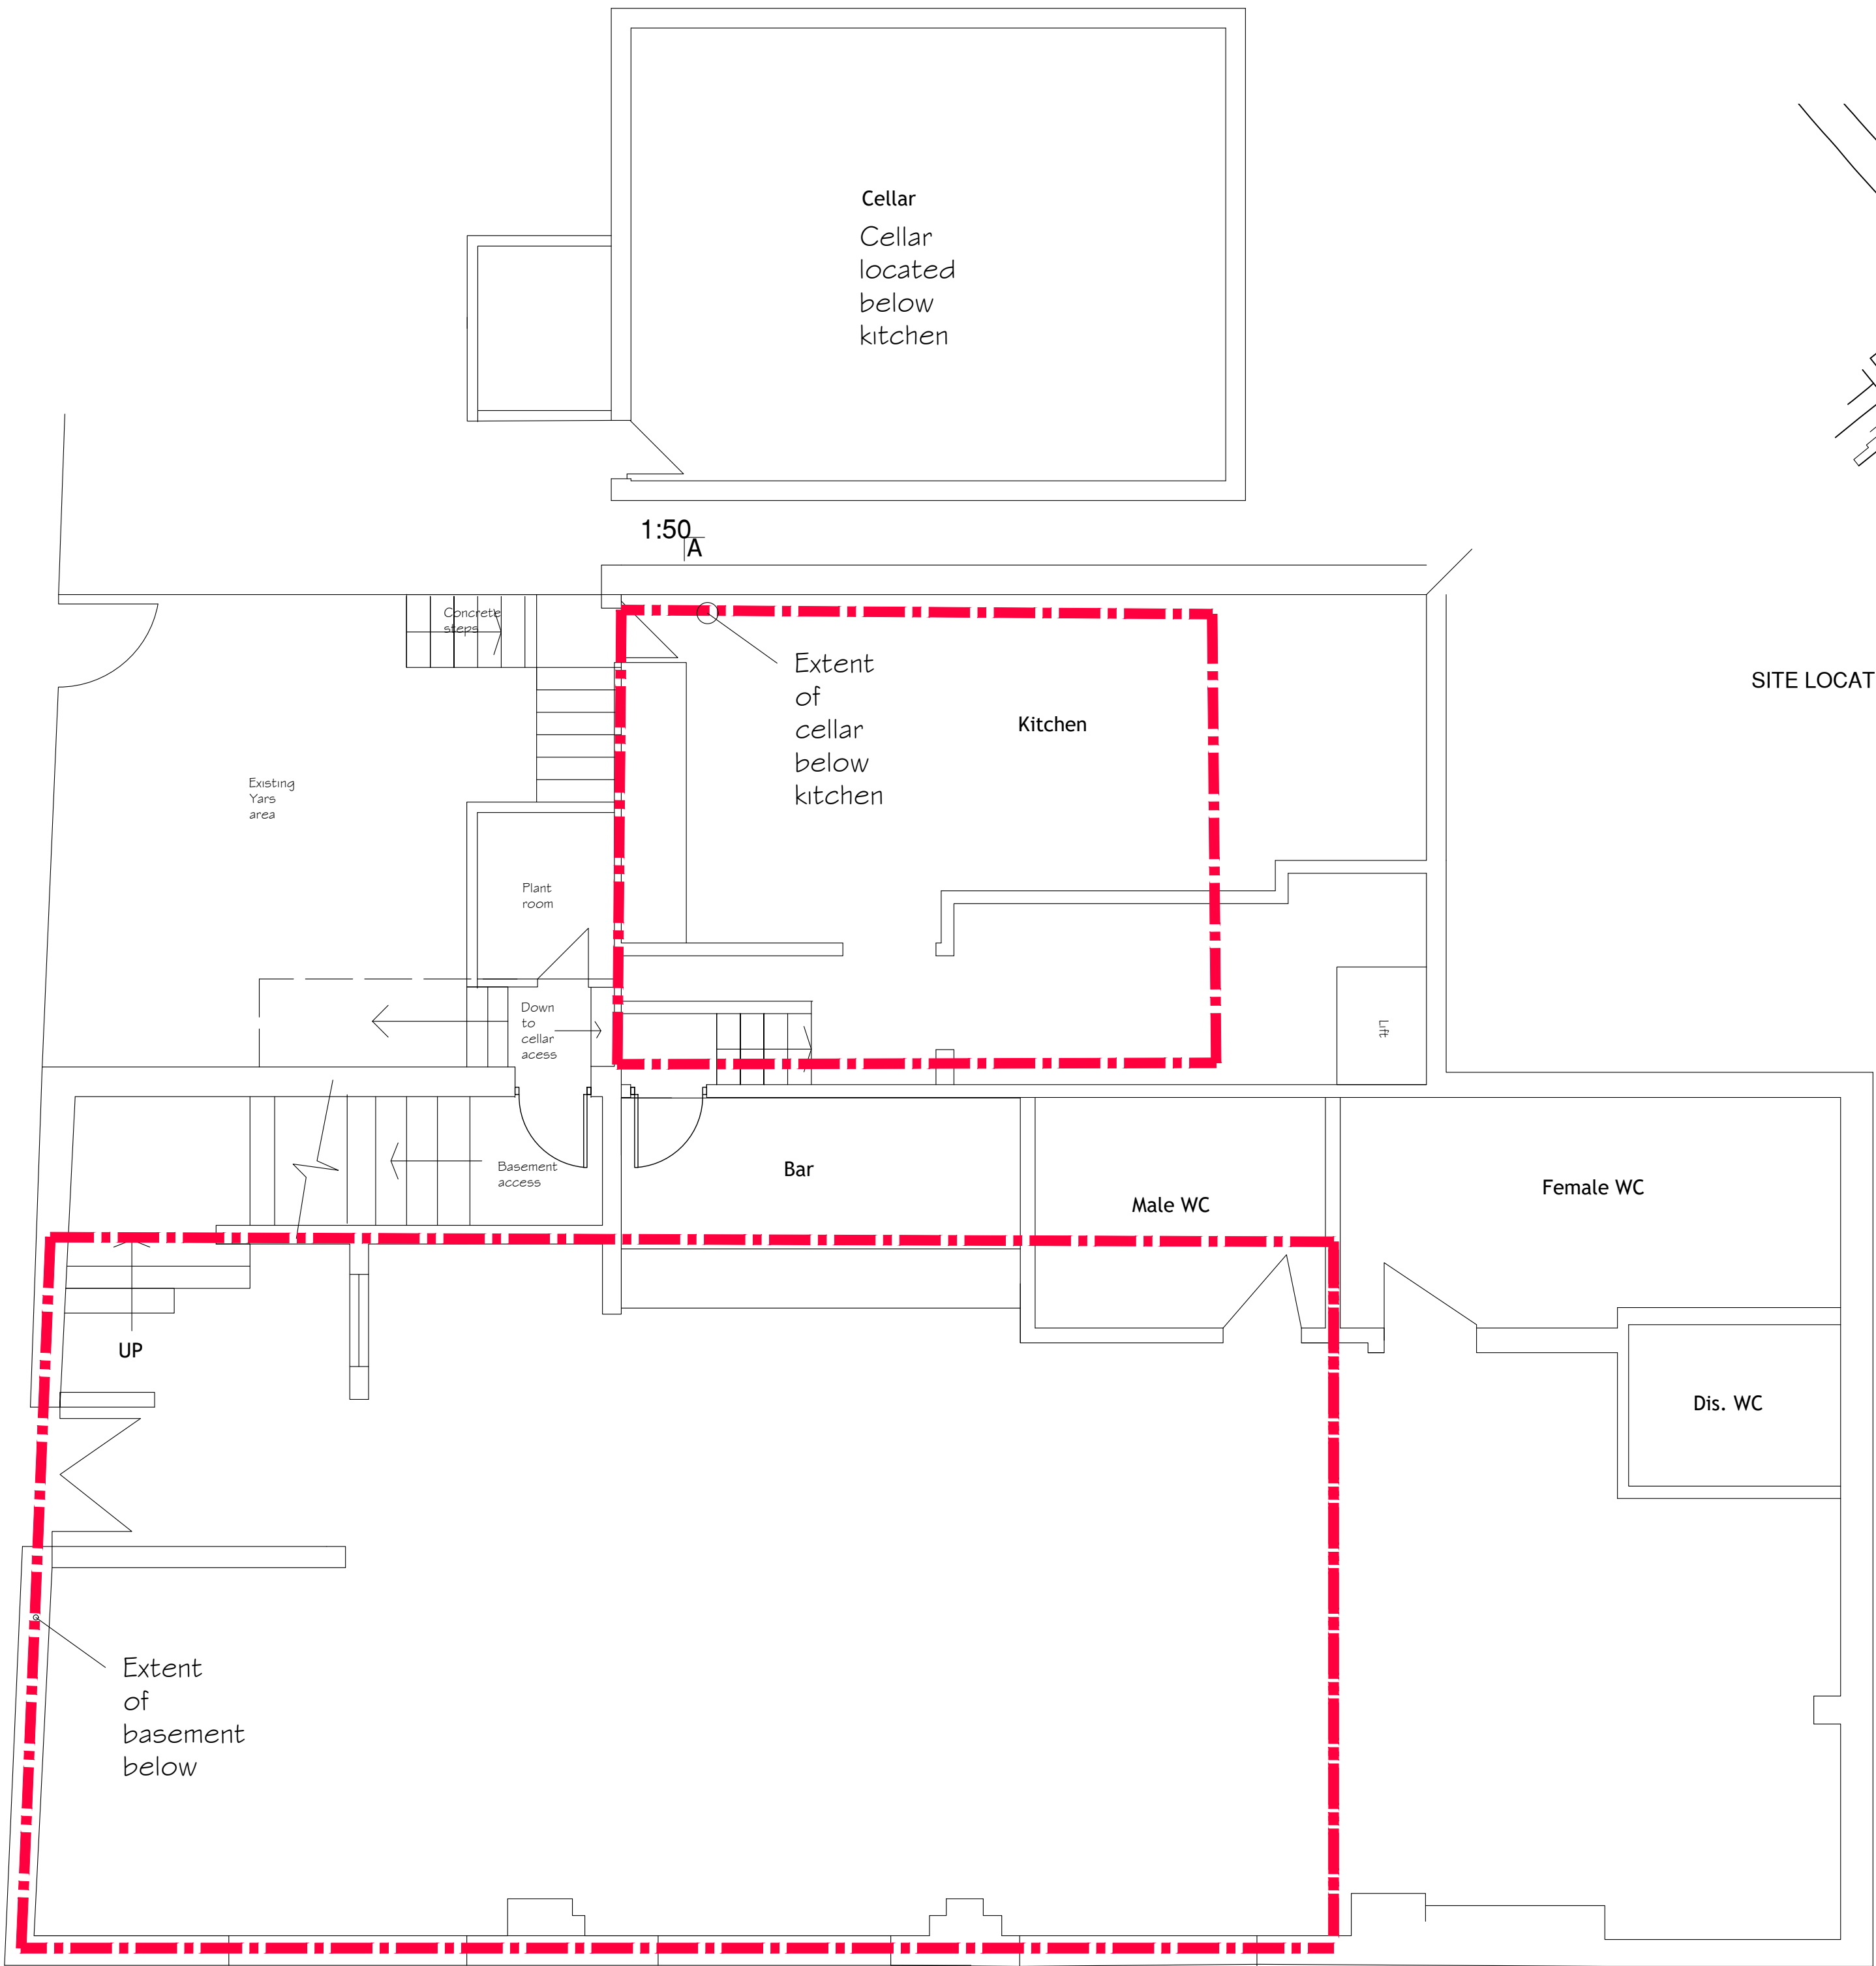

1:50

A

Cellar
Cellar
located
below
kitchen

Extent
of
cellar
below
kitchen

Kitchen

Plant
room

Down
to
cellar
access

Basement
access

Bar


Male WC

Female WC

Dis. WC

Extent
of
basement
below

A

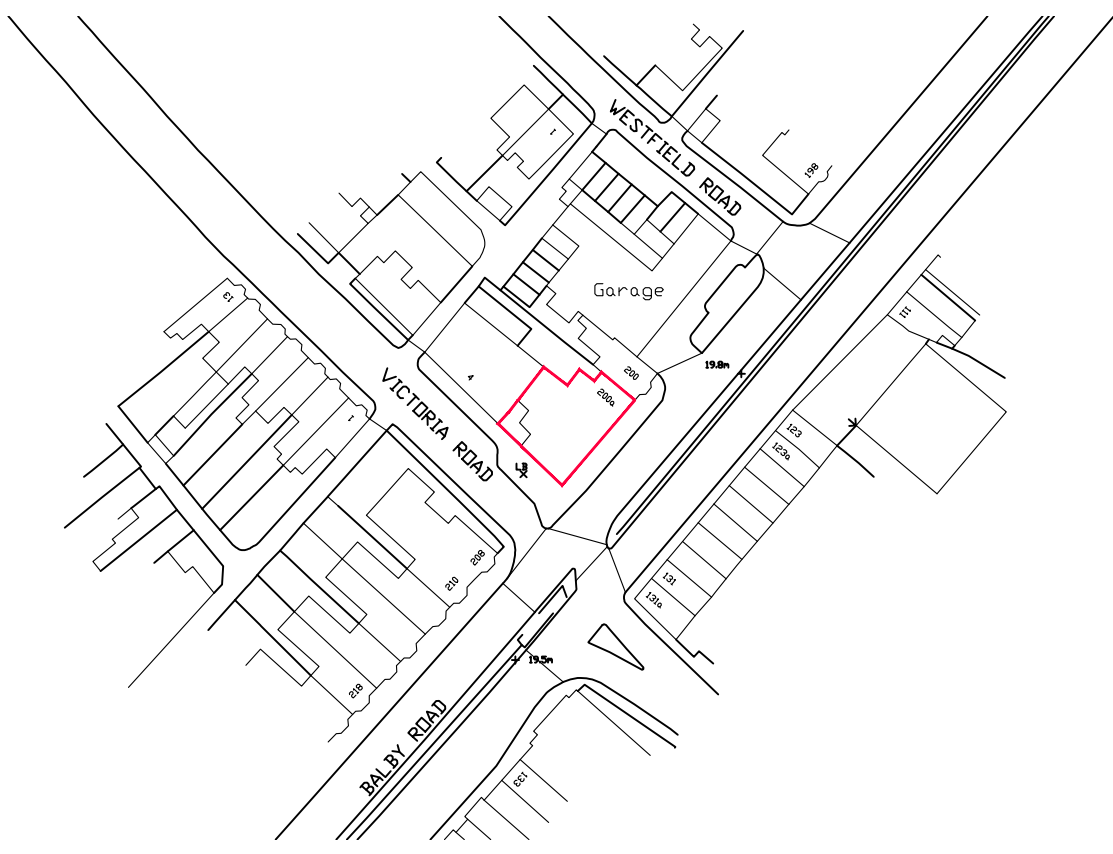

SITE LOCATION PLAN 1:1250

CLIENT ANTHONY ROSE		
PROJECT TITLE CONVERSION OF BALBY ROAD PARK SOCIAL CLUB TO RESIDENTIAL USE		
DRAWING TITLE EXISTING GROUND FLOOR, CELLARS AND SITE LOCATION PLAN		
© ANTHONY SNOWDEN ARCHITECT 2025 RIBA		
SCALE 1:50		
PROJECT NO. 023	DRAWING NO. 01	REV. 02