



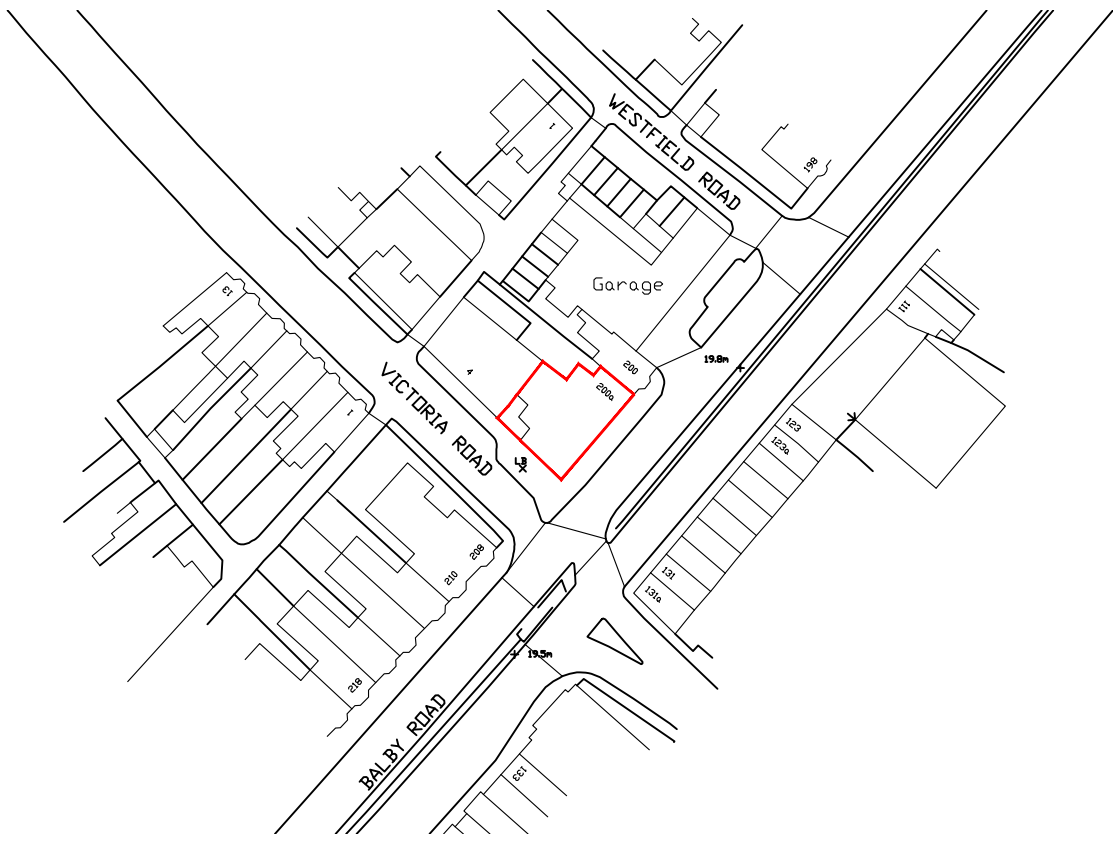

SITE LOCATION PLAN 1:1250

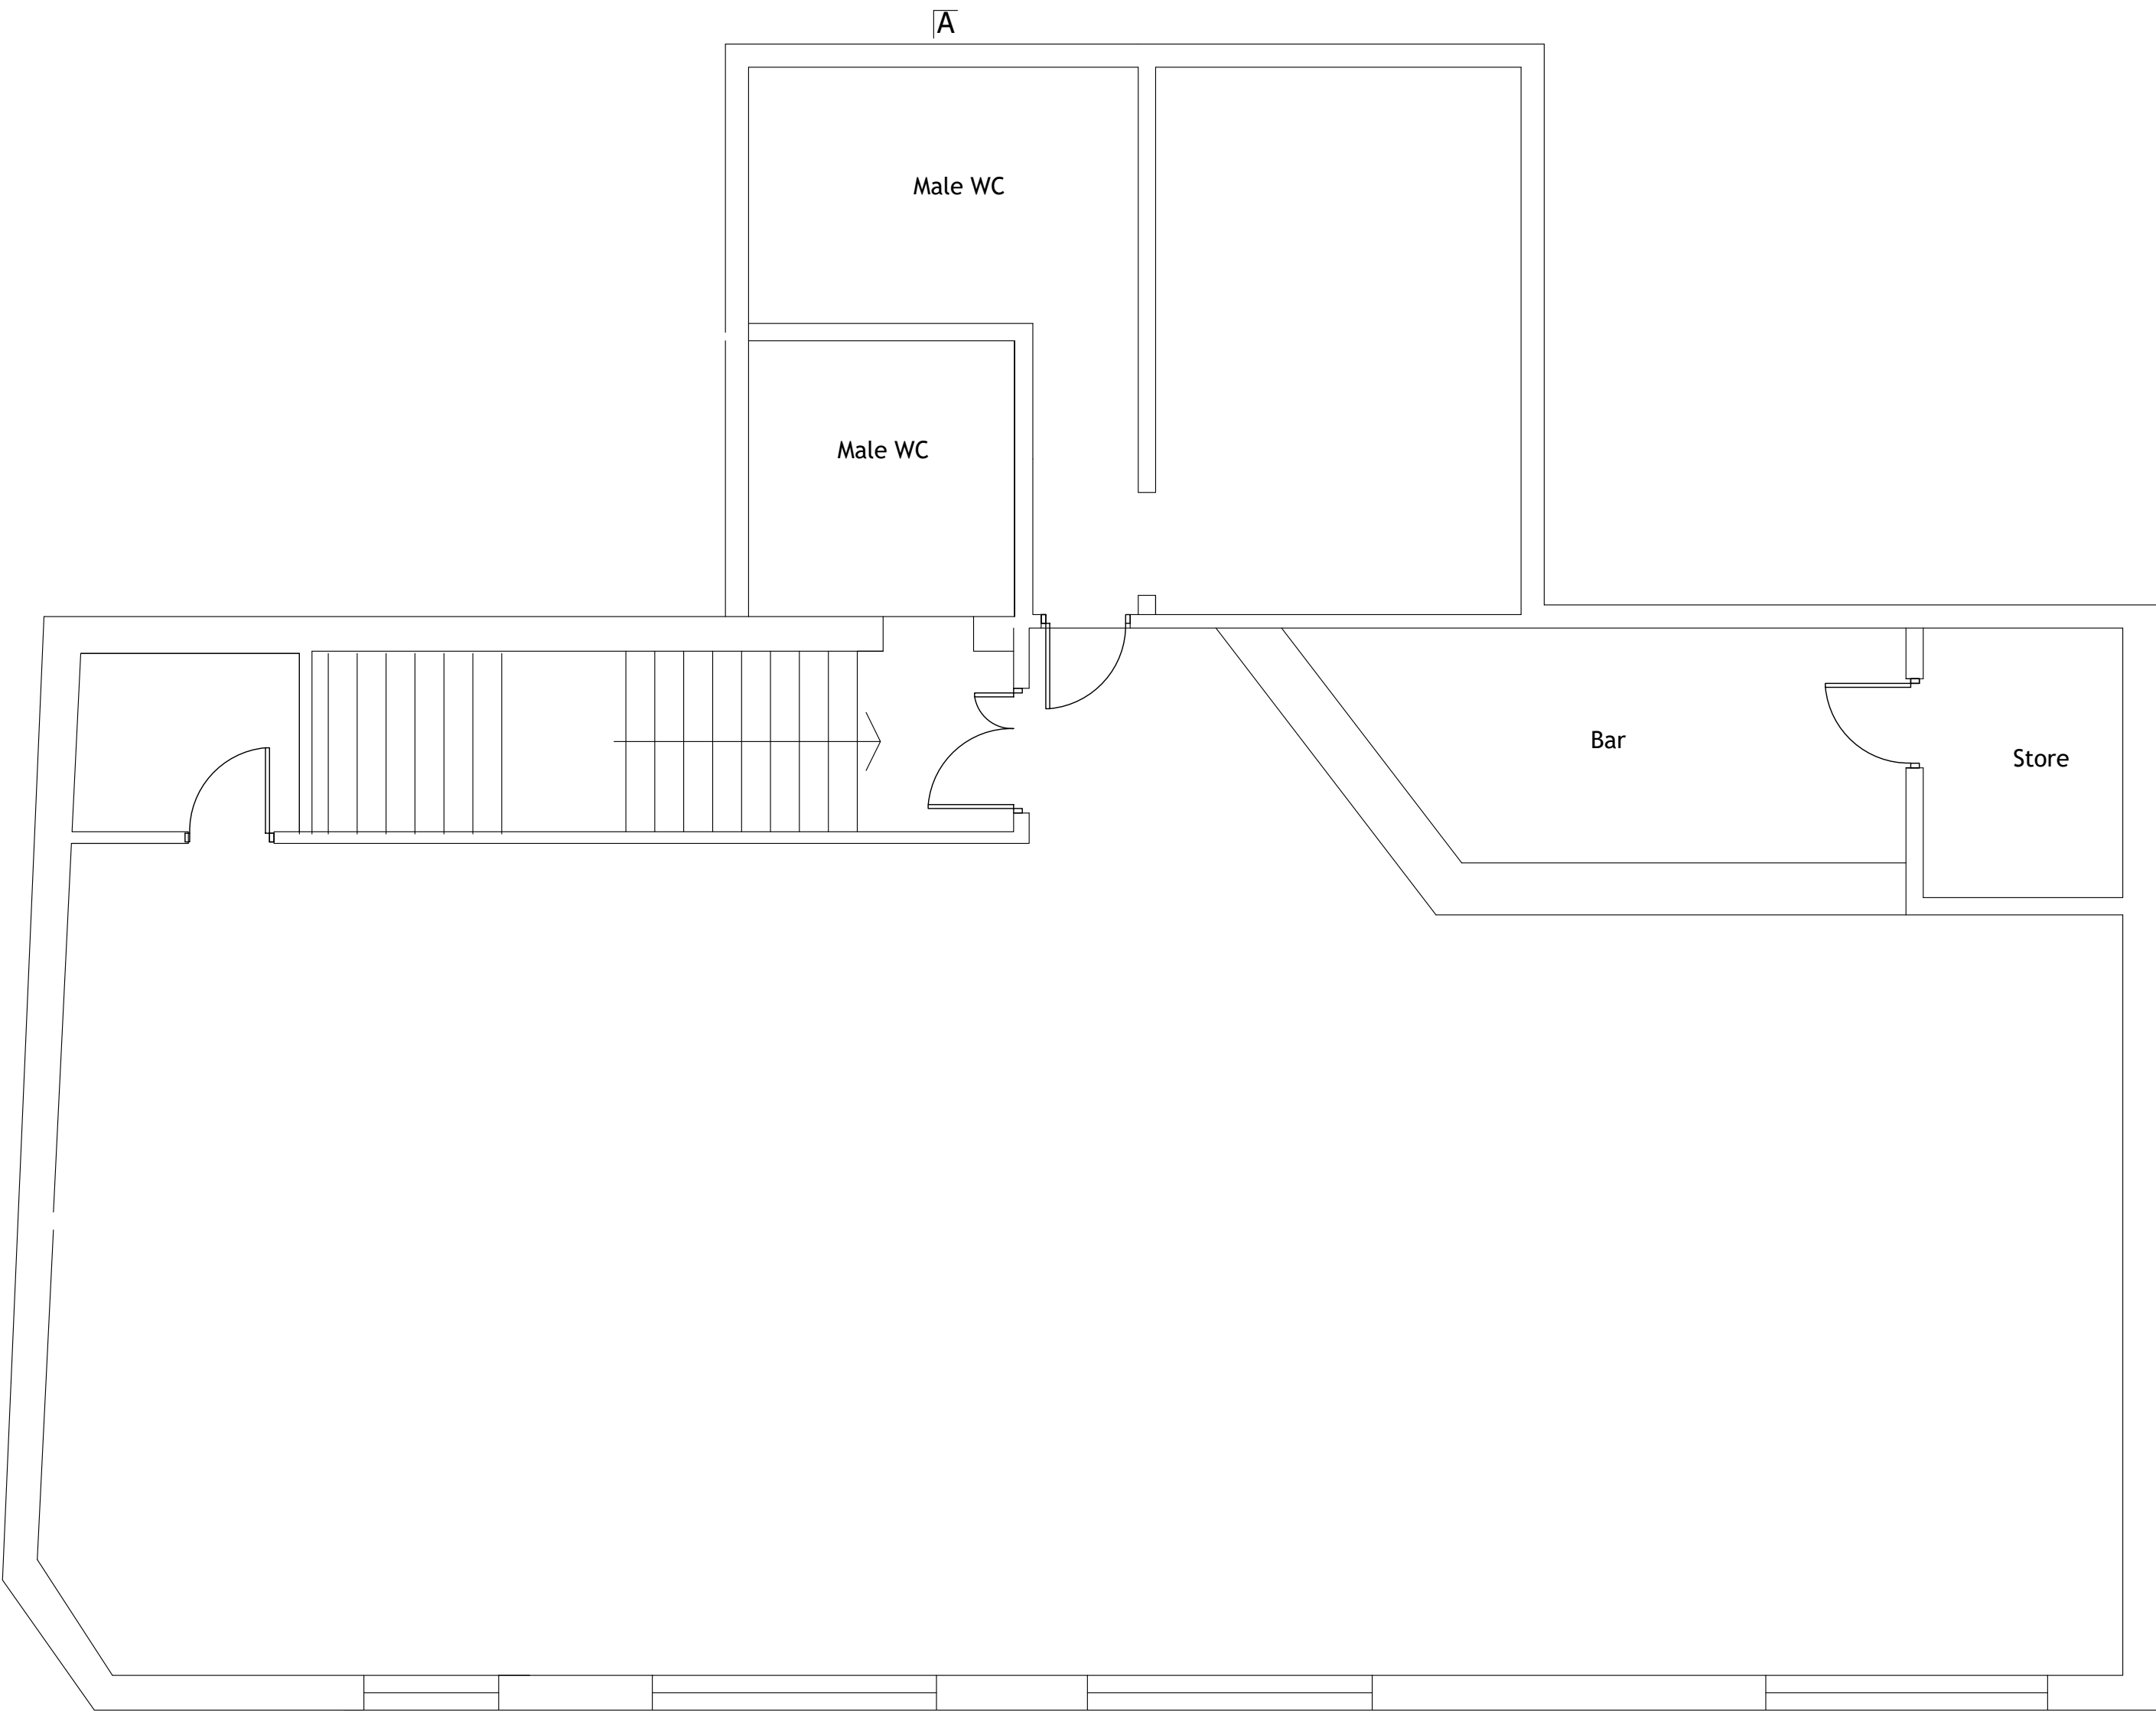

EXISTING FIRST FLOOR PLAN

1:50



Section A-A

--	--	--	--	--

CLIENT ANTHONY ROSE		
PROJECT TITLE CONVERSION OF BALBY ROAD PARK SOCIAL CLUB TO RESIDENTIAL USE		
DRAWING TITLE EXISTING FIRST FLOOR PLAN AND SECTION A-A		
© ANTHONY SNOWDEN ARCHITECT 2024 RIBA		
SCALE 1:50		
PROJECT NO. 023	DRAWING NO. 02	REV. 00