


South to North Elevation


North to South Elevation

South to North Elevation

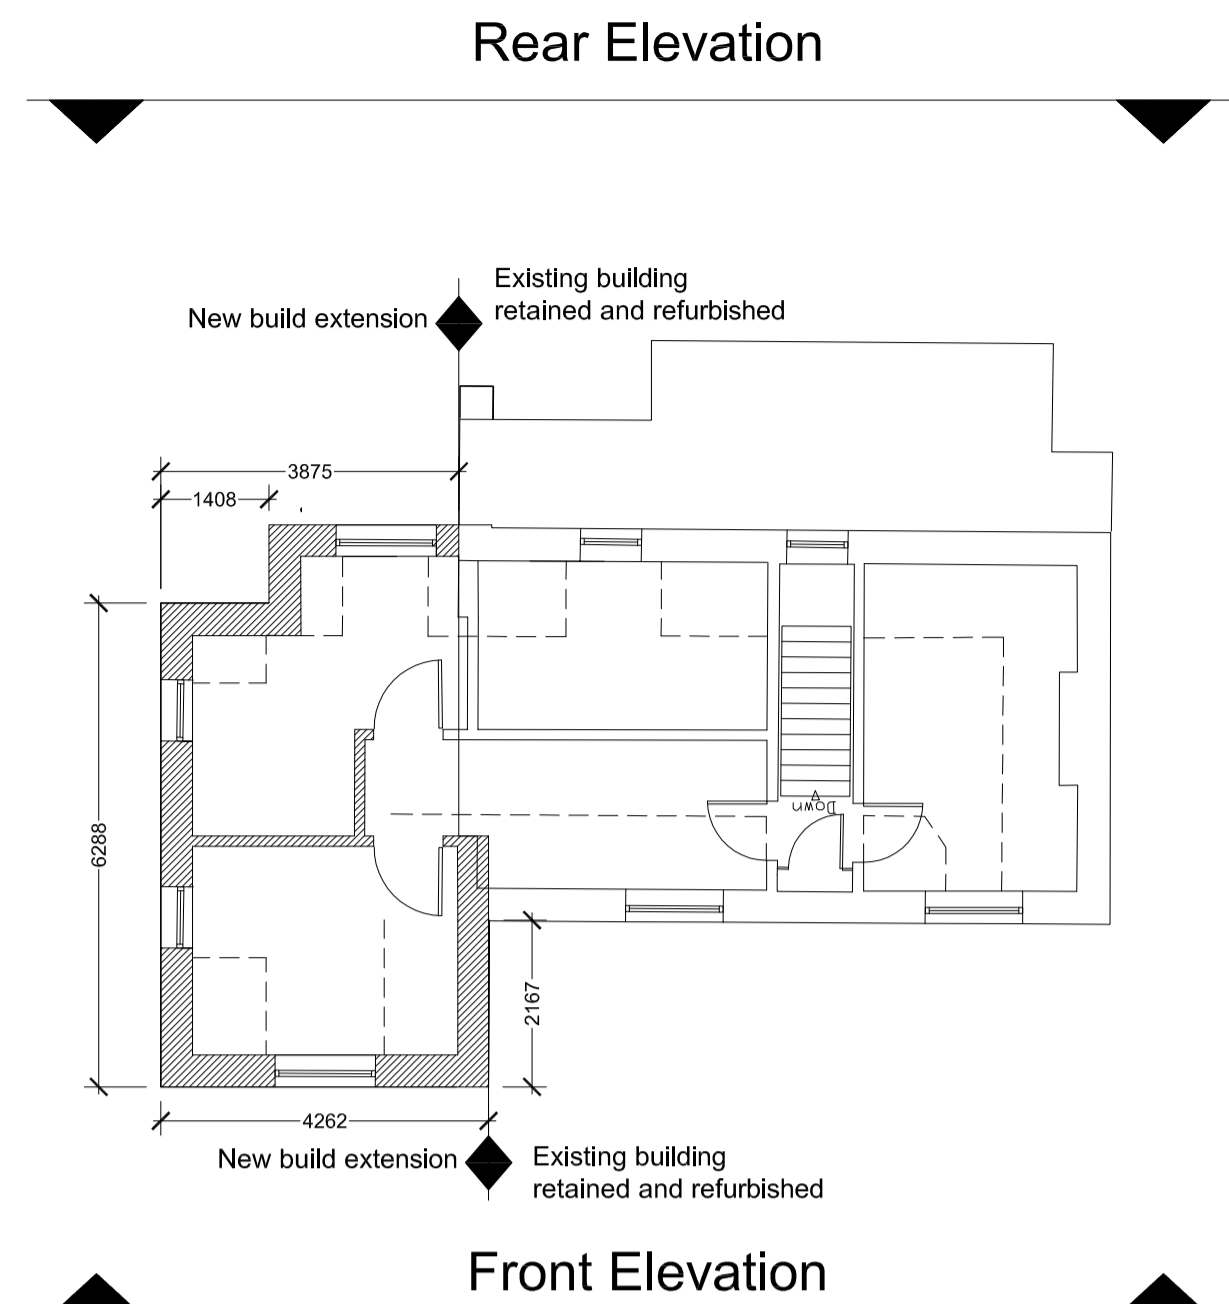


North to South Elevation


South to North Elevation

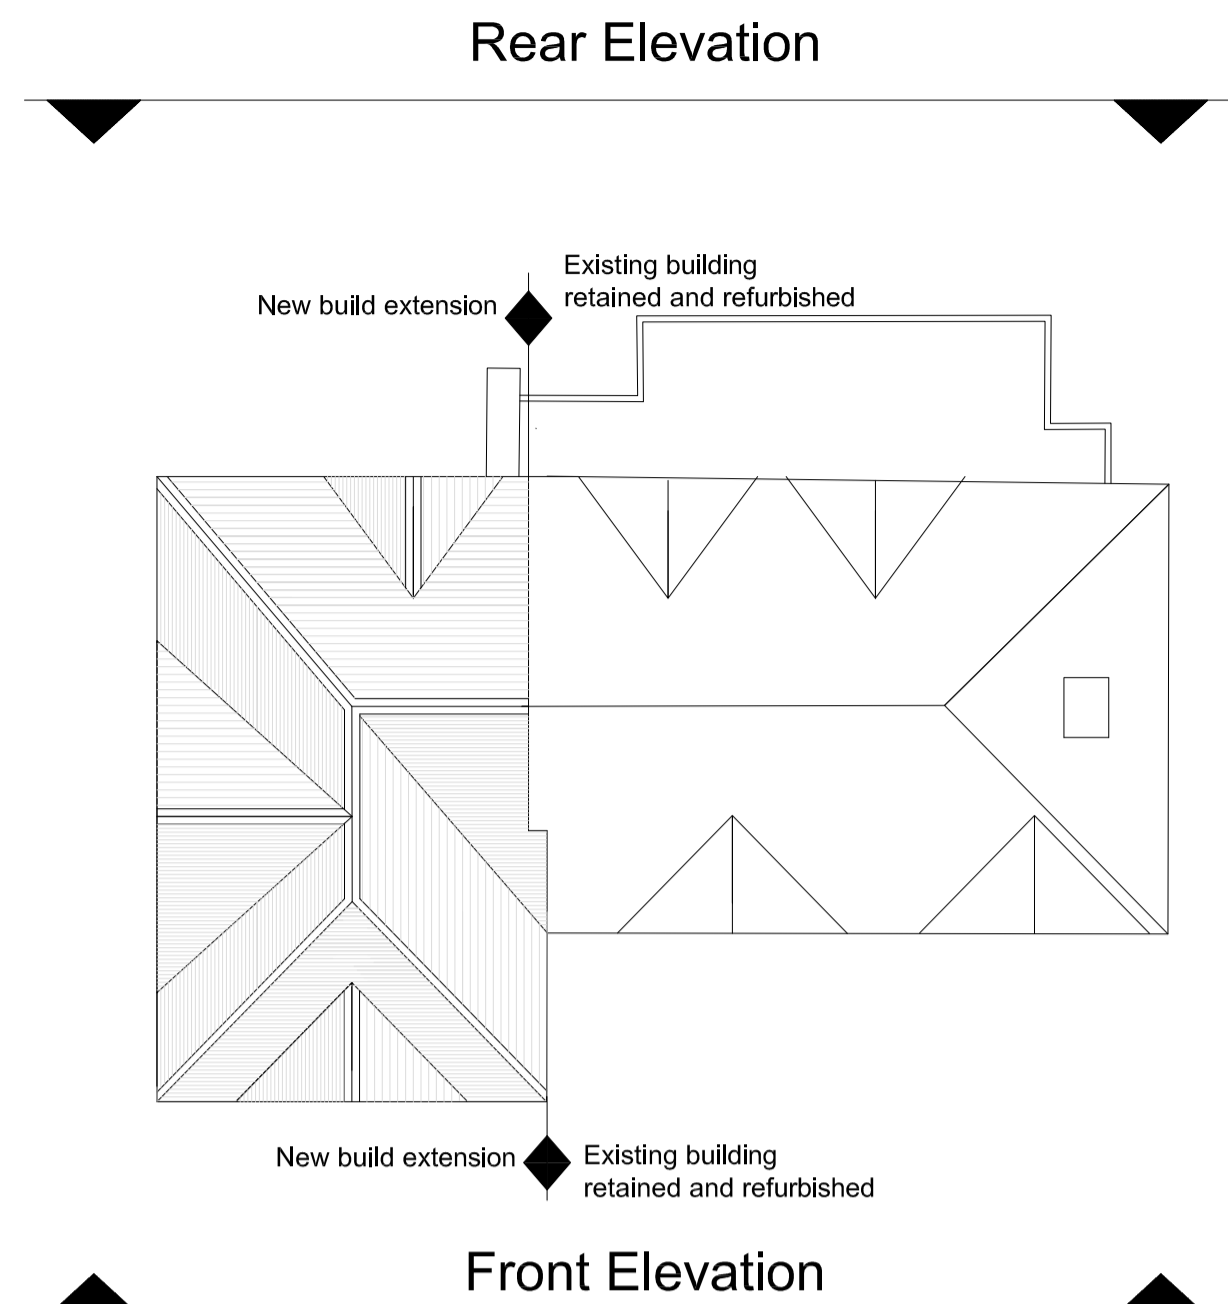


North to South Elevation

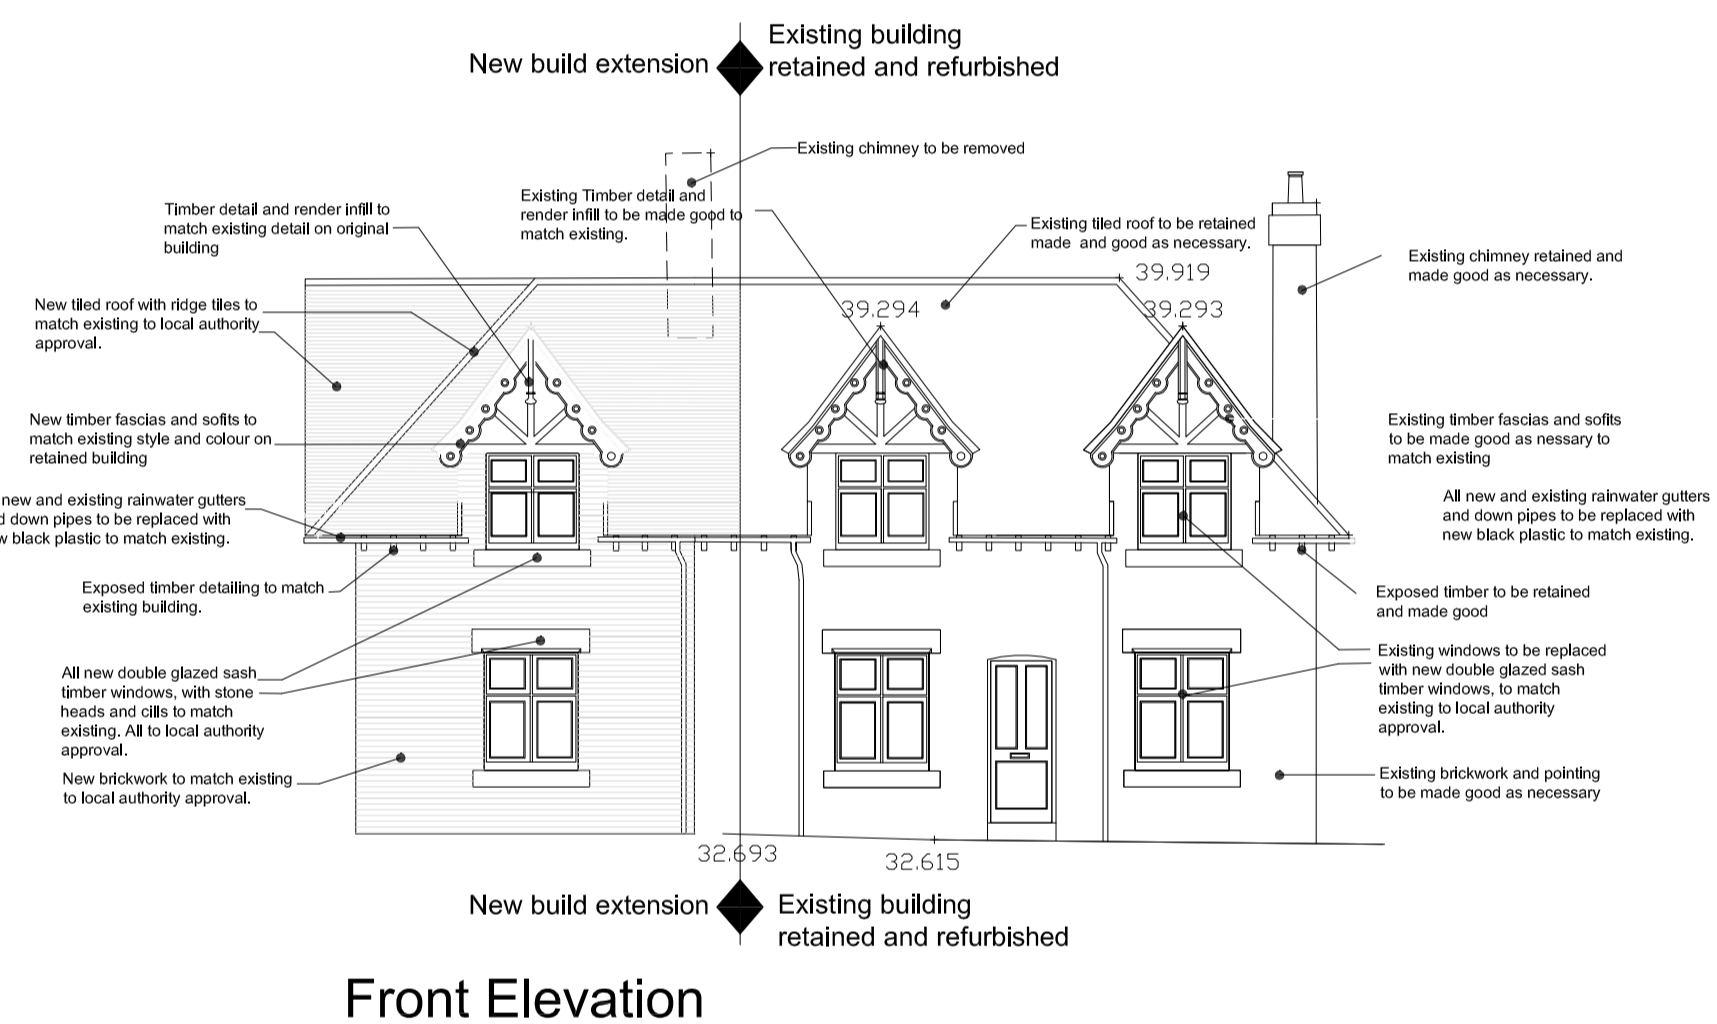


Front Elevation

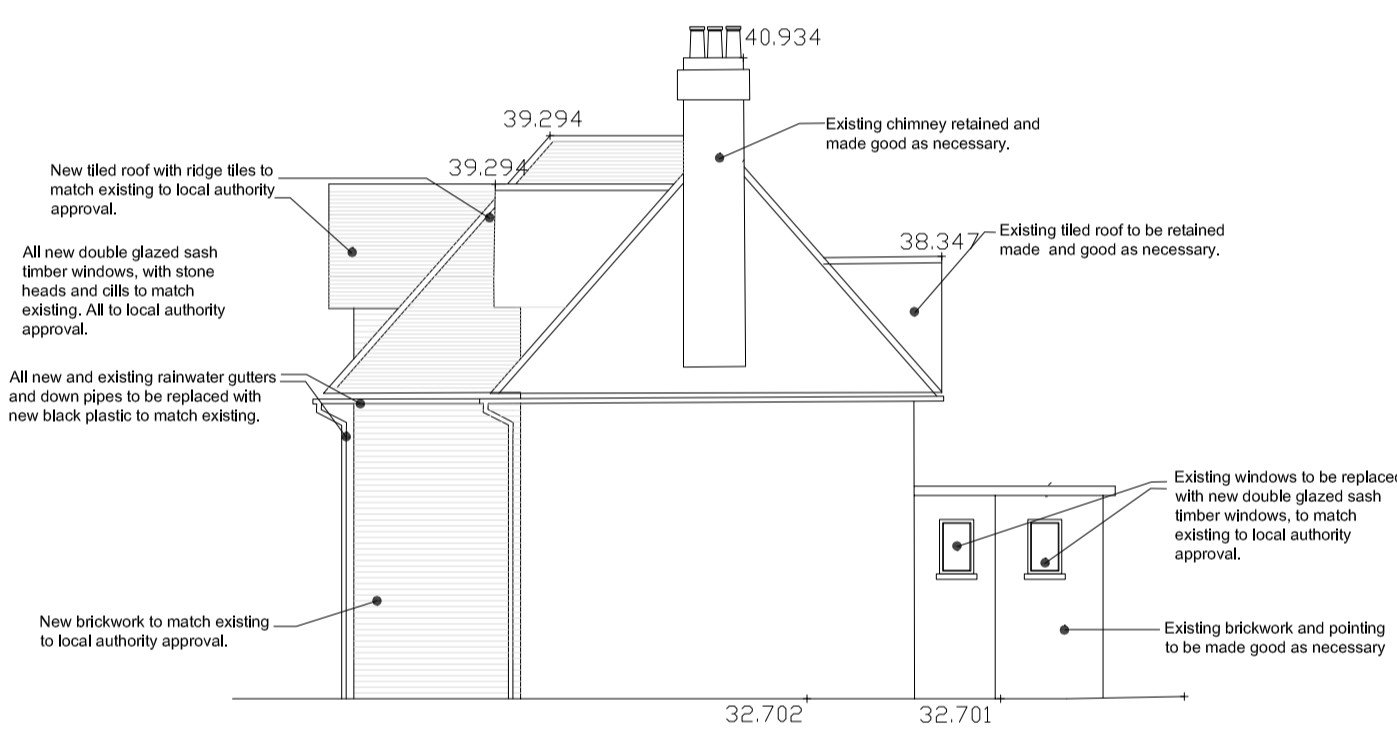


North to South Elevation

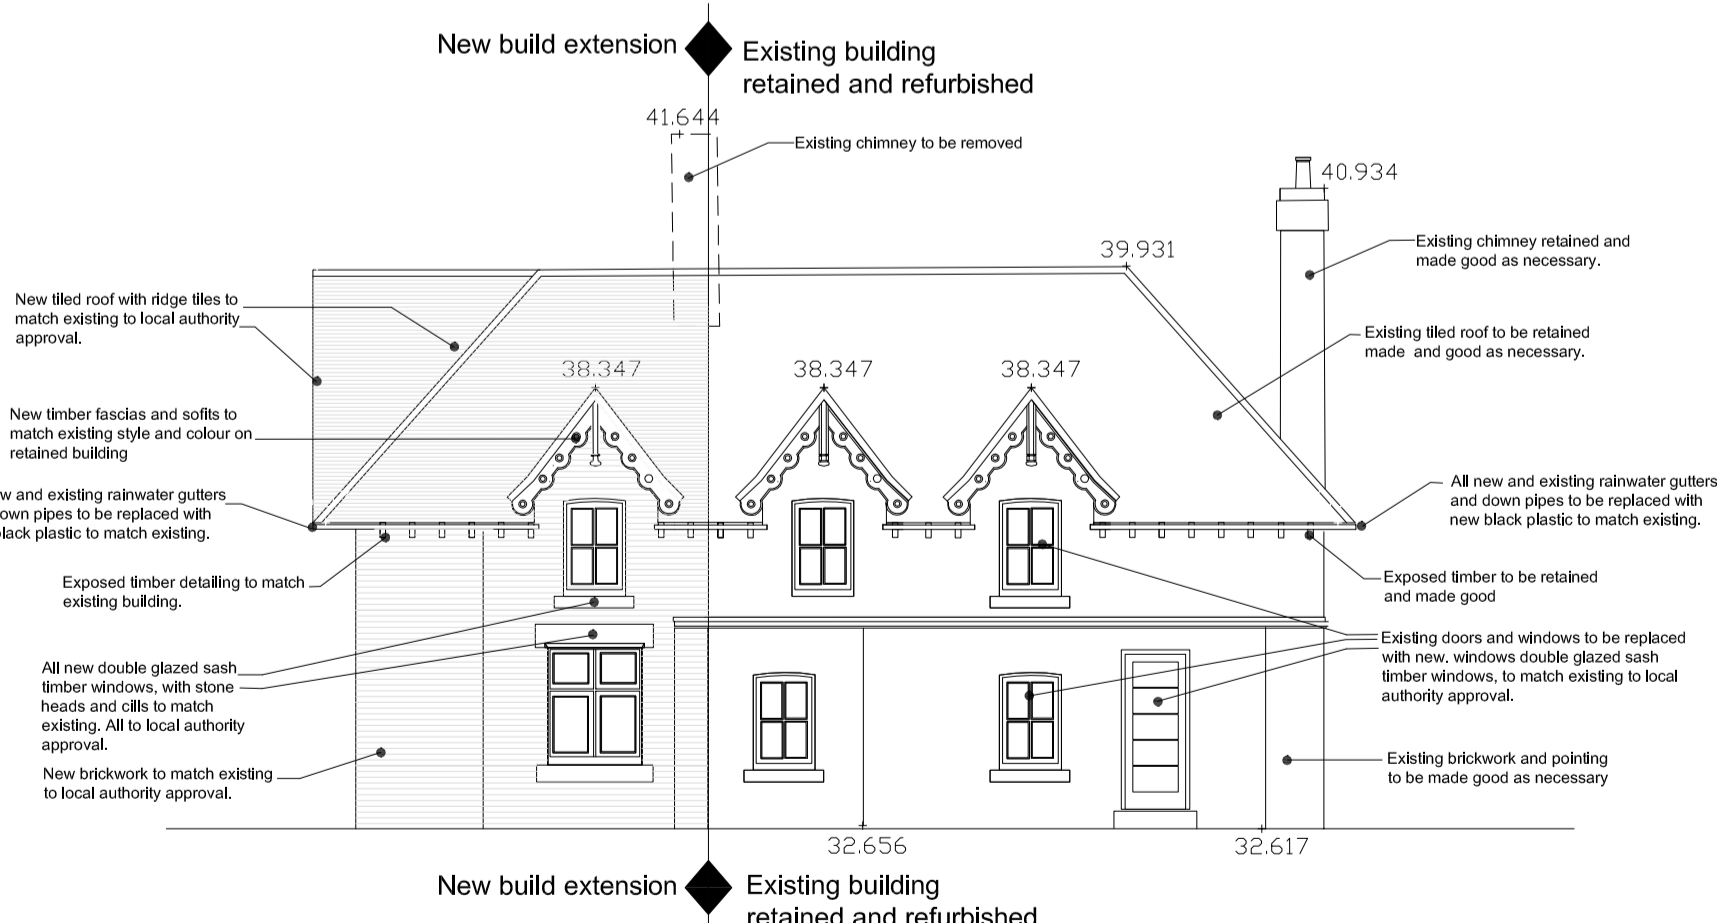

Rear Elevation

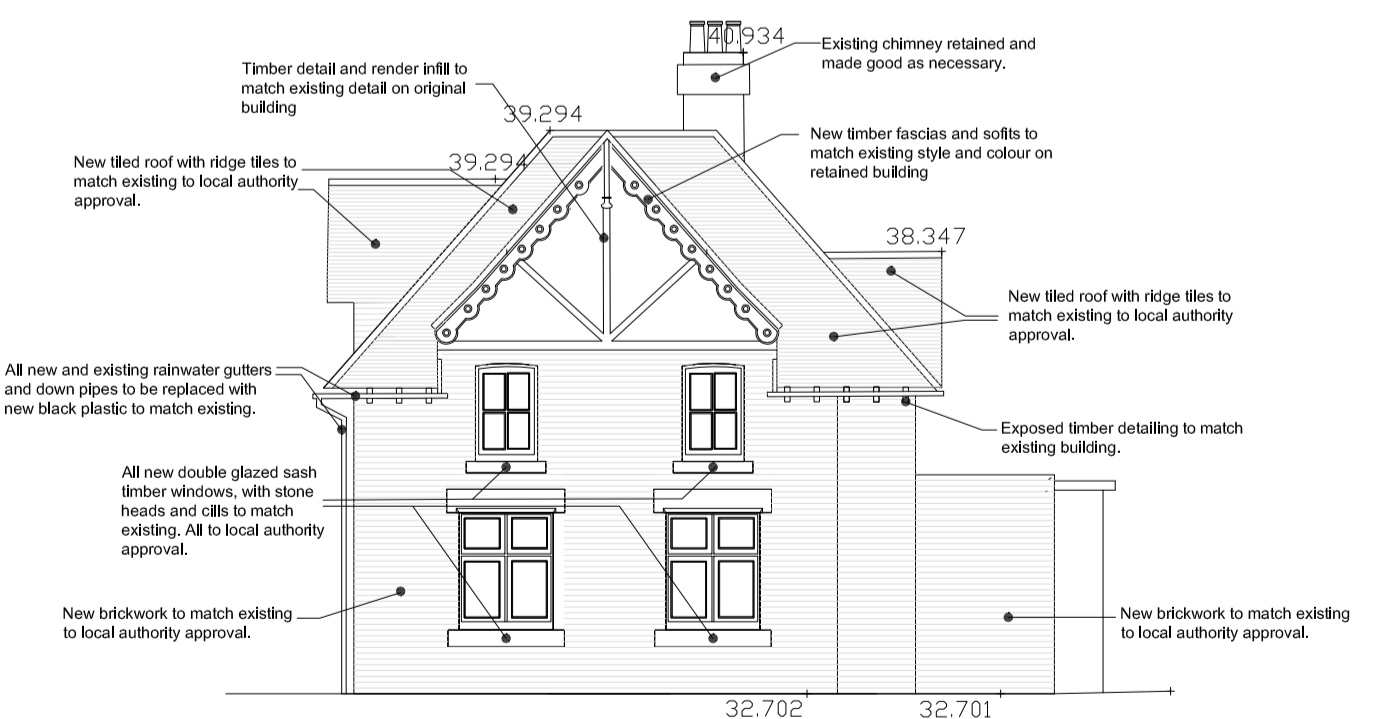

South to North Elevation

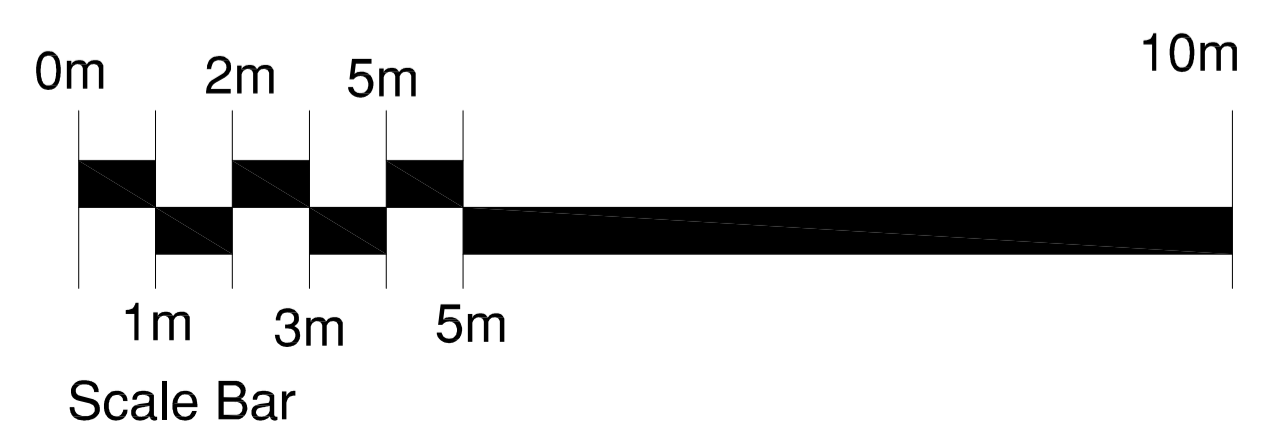

Scale Bar

Notes
The Contractor is to check all dimensions and conditions on site before commencing. Do not scale from this drawing.

This drawing remains the copyright of FAIRHURST'S DESIGN GROUP.

Scale Bars TO BE USED ONLY AS GUIDANCE

1:100	mm	0	1000	2000	3000	4000	5000
1:500	mm	0	500	1000	1500	2000	2500
1:1250	M	0	20	40	60	80	100

KEYPLAN

Project Status	By	Date
Drawing Status		
PLANNING		
This information, whether drawn or as a data file, is copyright and issued strictly for use on the project for which it is provided		
Client / Project		
WESTON ACADEMY		
Drawing		
Converted School Building		
Date	Scale	@ A1
30.06.25	1:100	
Drawn By	Checked	Rev
EF	EF	
EF DESIGN		
EF Design The Court House 3 Princess Avenue Christchurch BH23 1DB Tel: 07796 850922 Email: edesign@efdesign.co.uk		
007-002	Scale	Rev