
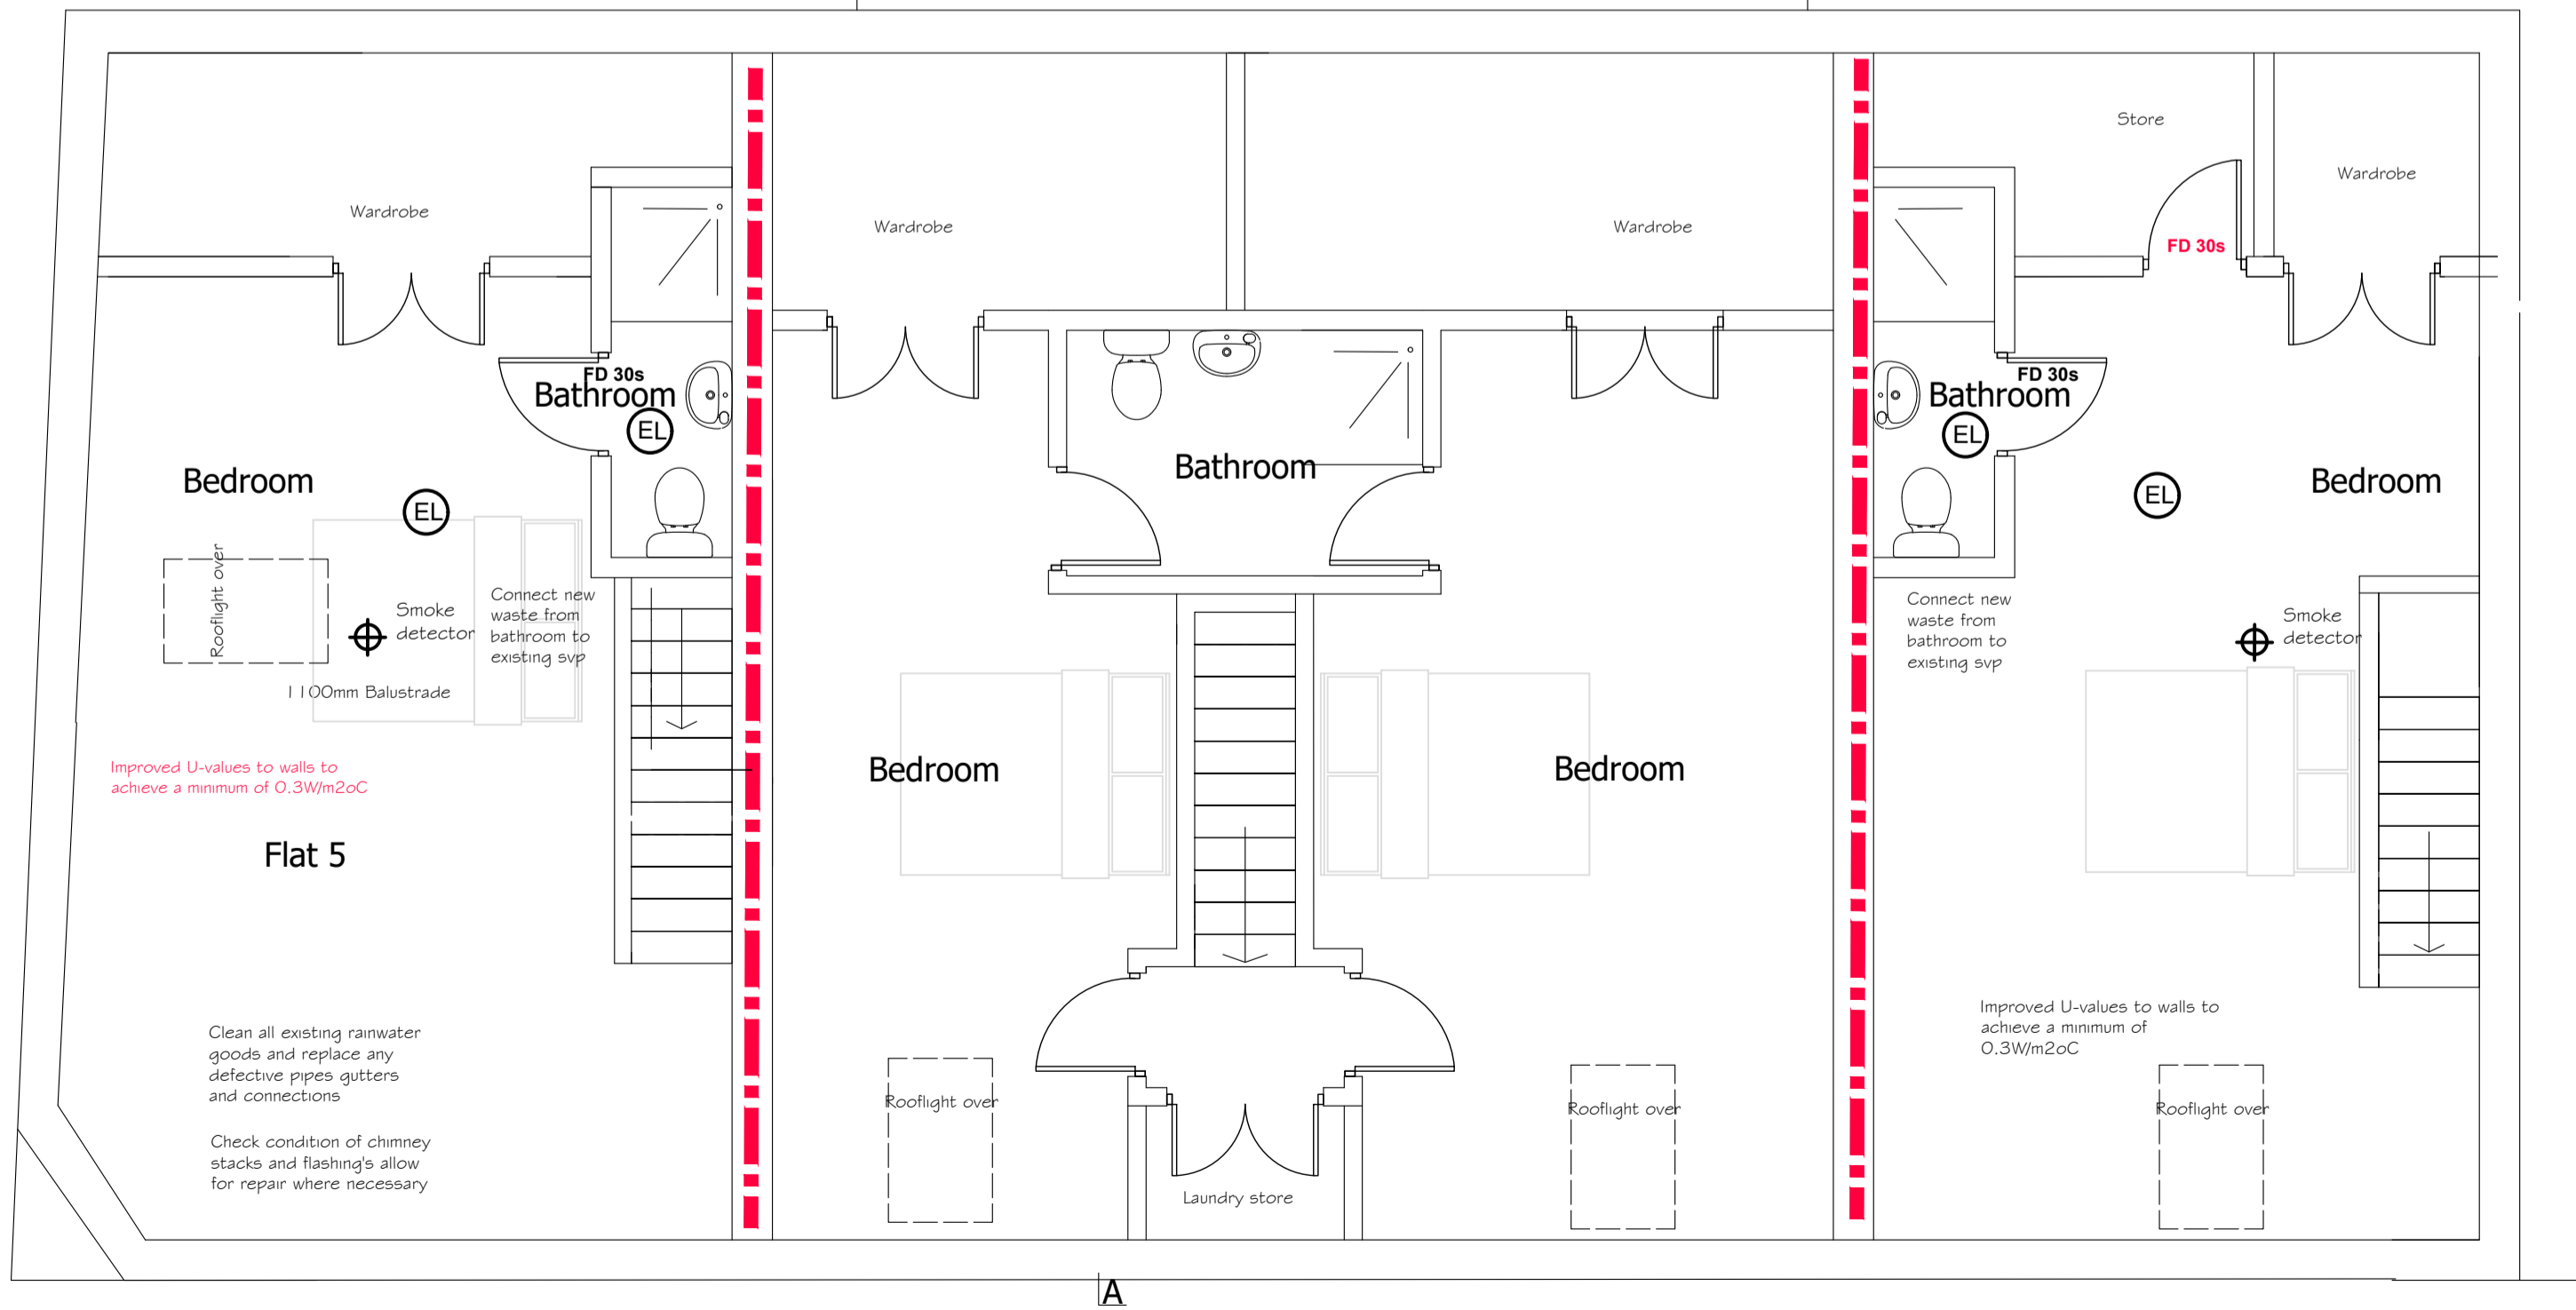
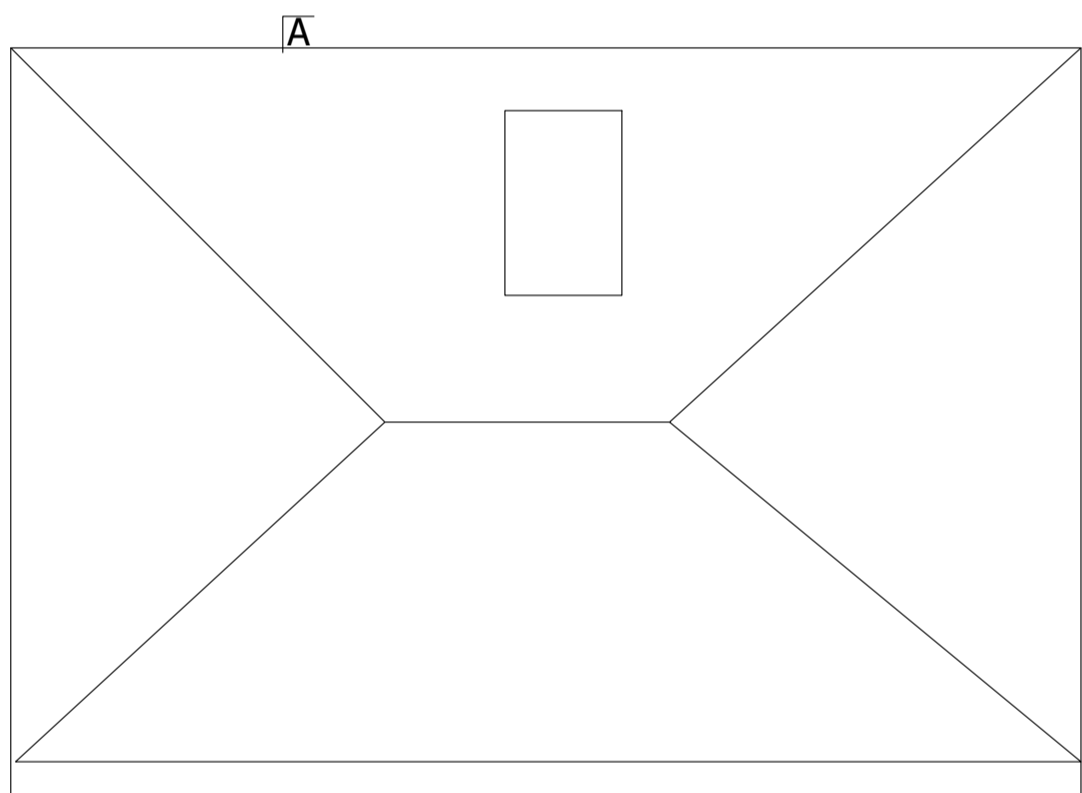


REVISIONS				
REV	DATE	DESCRIPTION	CHECKED	APPROVED
--	--	--	--	--

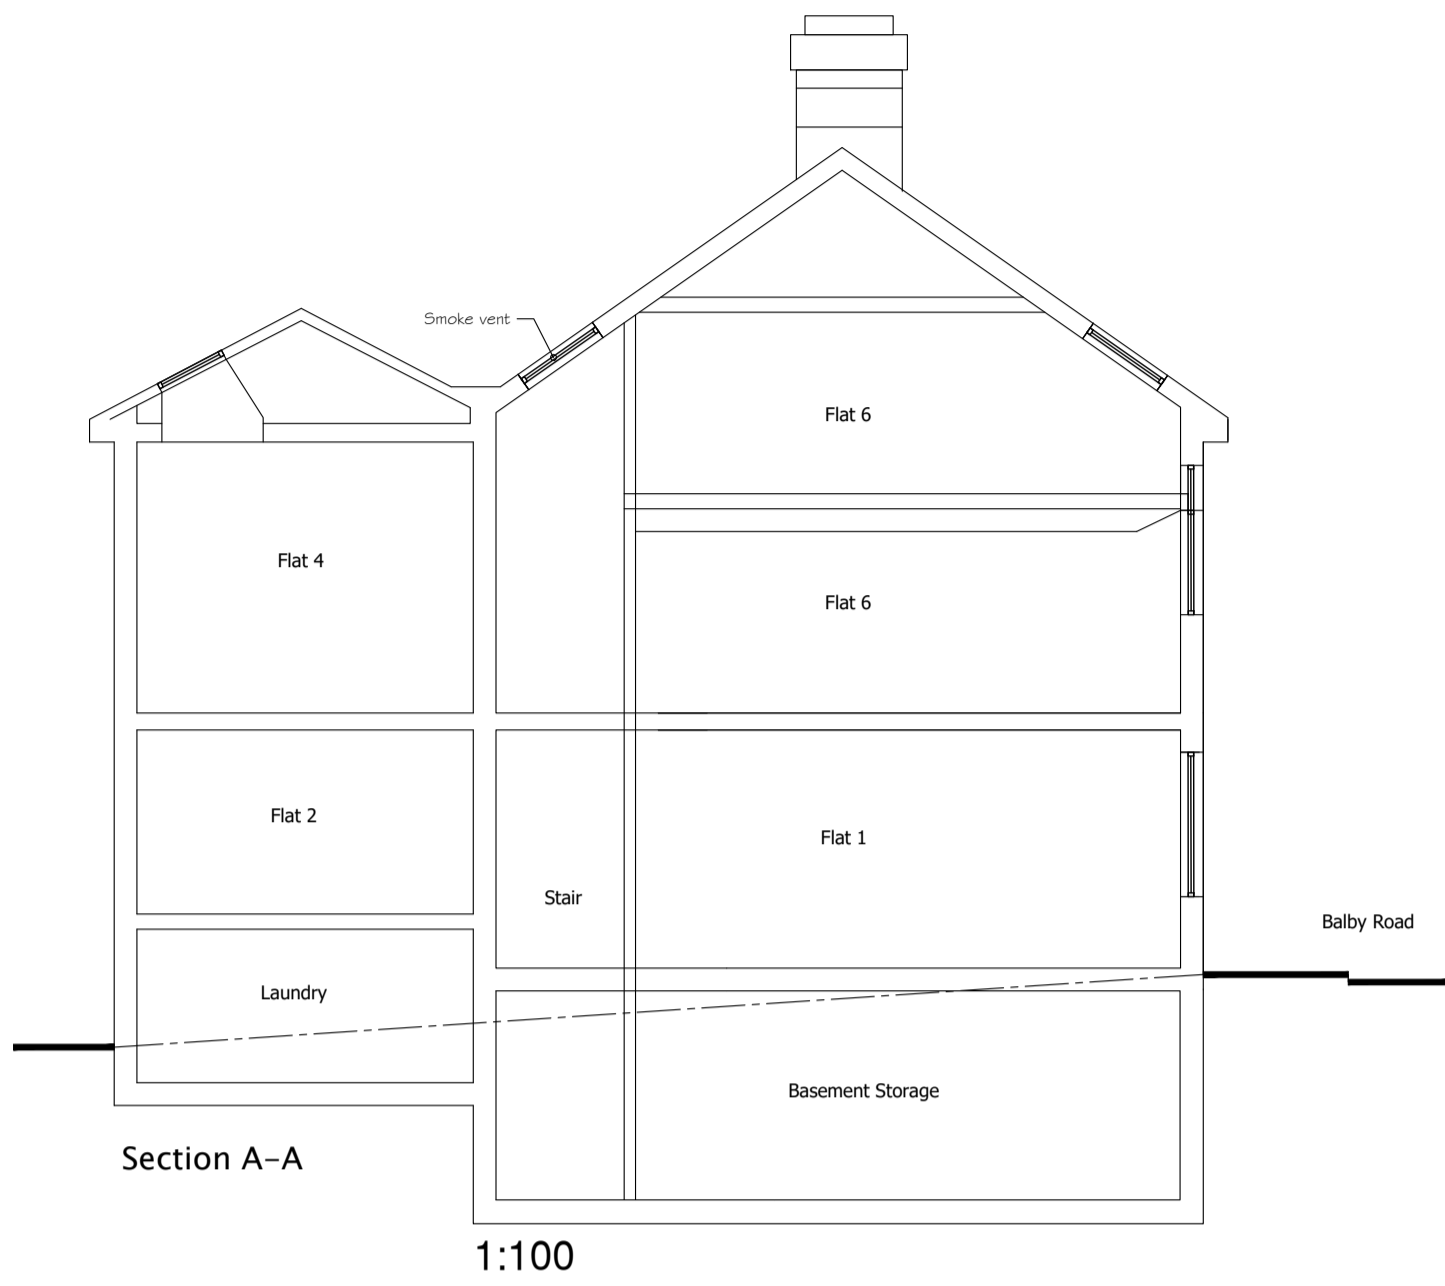

SECOND FLOOR PLAN 1:50

CLIENT ANTHONY ROSE		
PROJECT TITLE CONVERSION OF BALBY ROAD PARK SOCIAL CLUB TO RESIDENTIAL USE		
DRAWING TITLE PROPOSED SECOND FLOOR PLAN AND SECTION A-A PROPOSED ELEVATIONS		
© ANTHONY SNOWDEN ARCHITECT 2025 RIBA		
SCALE AS SHOWN		
PROJECT NO. 023	DRAWING NO. 05	REV. 00