


Site Location Plan
1 : 200

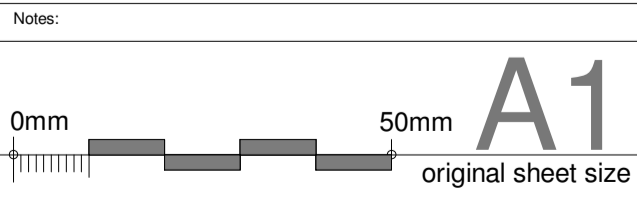

Notes:
Contact HLN regarding terms & conditions, copyrights, CDM, etc. Check printed scale, responsibility is not accepted for reproduction of digital media or measuring from this document. Only figured dimensions to be used for construction. Report doubts/discrepancies to project Architect.

| Revision Schedule | | | | | |
|-------------------|------|----|-----|----------------------|--|
| Revision Number | Date | By | CHK | Revision Description | |
| | | | | | |
| | | | | | |
| | | | | | |
| | | | | | |
| | | | | | |
| | | | | | |
| | | | | | |
| | | | | | |
| | | | | | |

| | | |
|--|--|--|
| Client PEMBROKESHIRE COUNTY COUNCIL | Project Residential Development 70A-80A Charles Street, Milford Haven. | Drawing Title SITE LOCATION PLAN |
| Status Preliminary | Drawn By Checked By Date MY IM 22/10/19 | Scale 1 : 200 |
| Job Number 105428 | Drawing Code -HLN-BP-XX-DR-A-900 | Drawing Number Status Rev. A-900 PL |
| HLN Architects Ltd The Maltings Ltd, East Tyndell Street, Cardiff, CF24 5EA t: 0845 375 3298 e: info@hlingroup.co.uk w: www.hlingroup.co.uk | | RIBA Chartered Practice CARDIFF ■ BROMSGROVE □ LONDON □ |