


TYPICAL SOIL PROFILES FOR SOFT LANDSCAPE - BS 3882:2015 SCALE 1:20

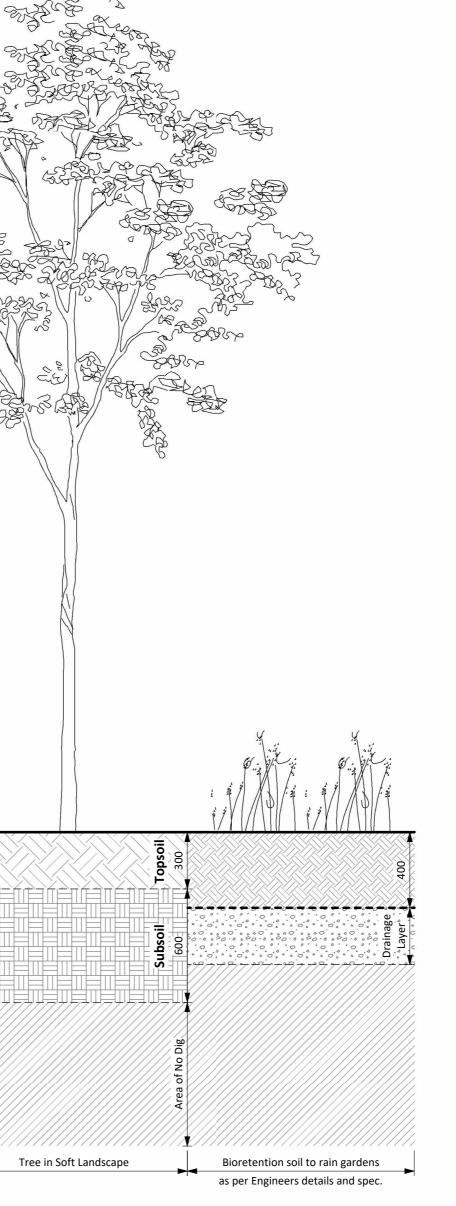

Safe

L'AND CAR

SV

PL PL02 12/12/24 Issued for PAC S1 P03 06/12/24 Draft for team review STATUS REV DATE DESCRIPTION

Coleg Gwent

REVISED BY CCM CHECKED BY CS ORIGINATOR NO 156917

CONSULTANT STRIDE TREGLOWN

www.stridetreglown.com PROJECT Coleg Gwent Crosskeys Campus, Crosskeys

DRAWING TITLE Soil Planting Profiles, inc. rain gardens

SUITABILITY STATUS	SCALE
PL - PLANNING	1:20
	@A2
PROJECT - ORIGIN FUNCTION - SPATIAL - FORM - DISCIPLINE - NUMBER	STATUS_REVISION
155663-STL-XX-XX-DR-L-09051	PL_PL02