

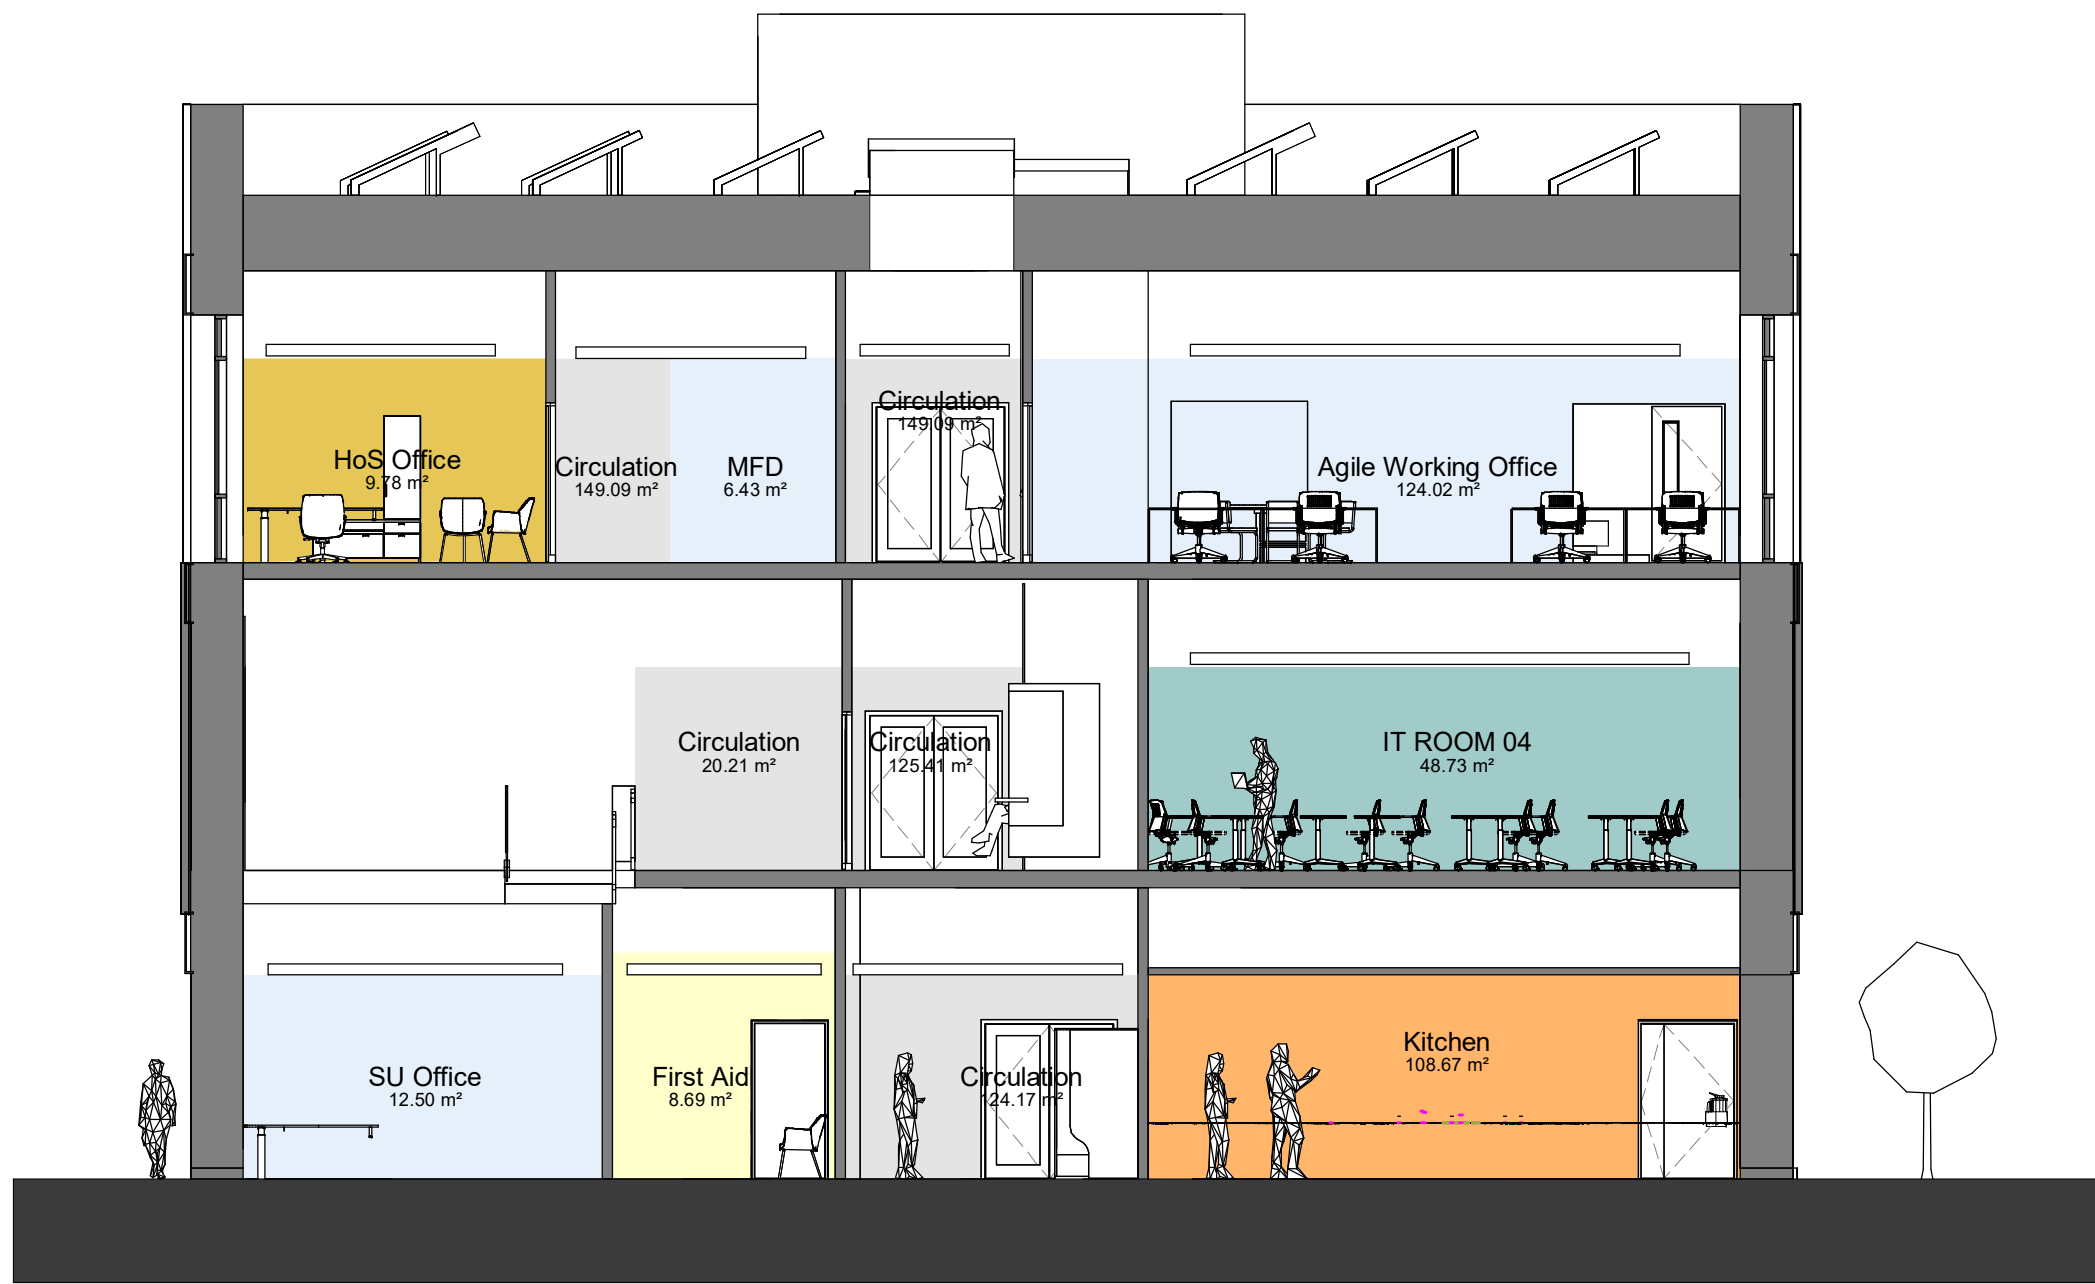


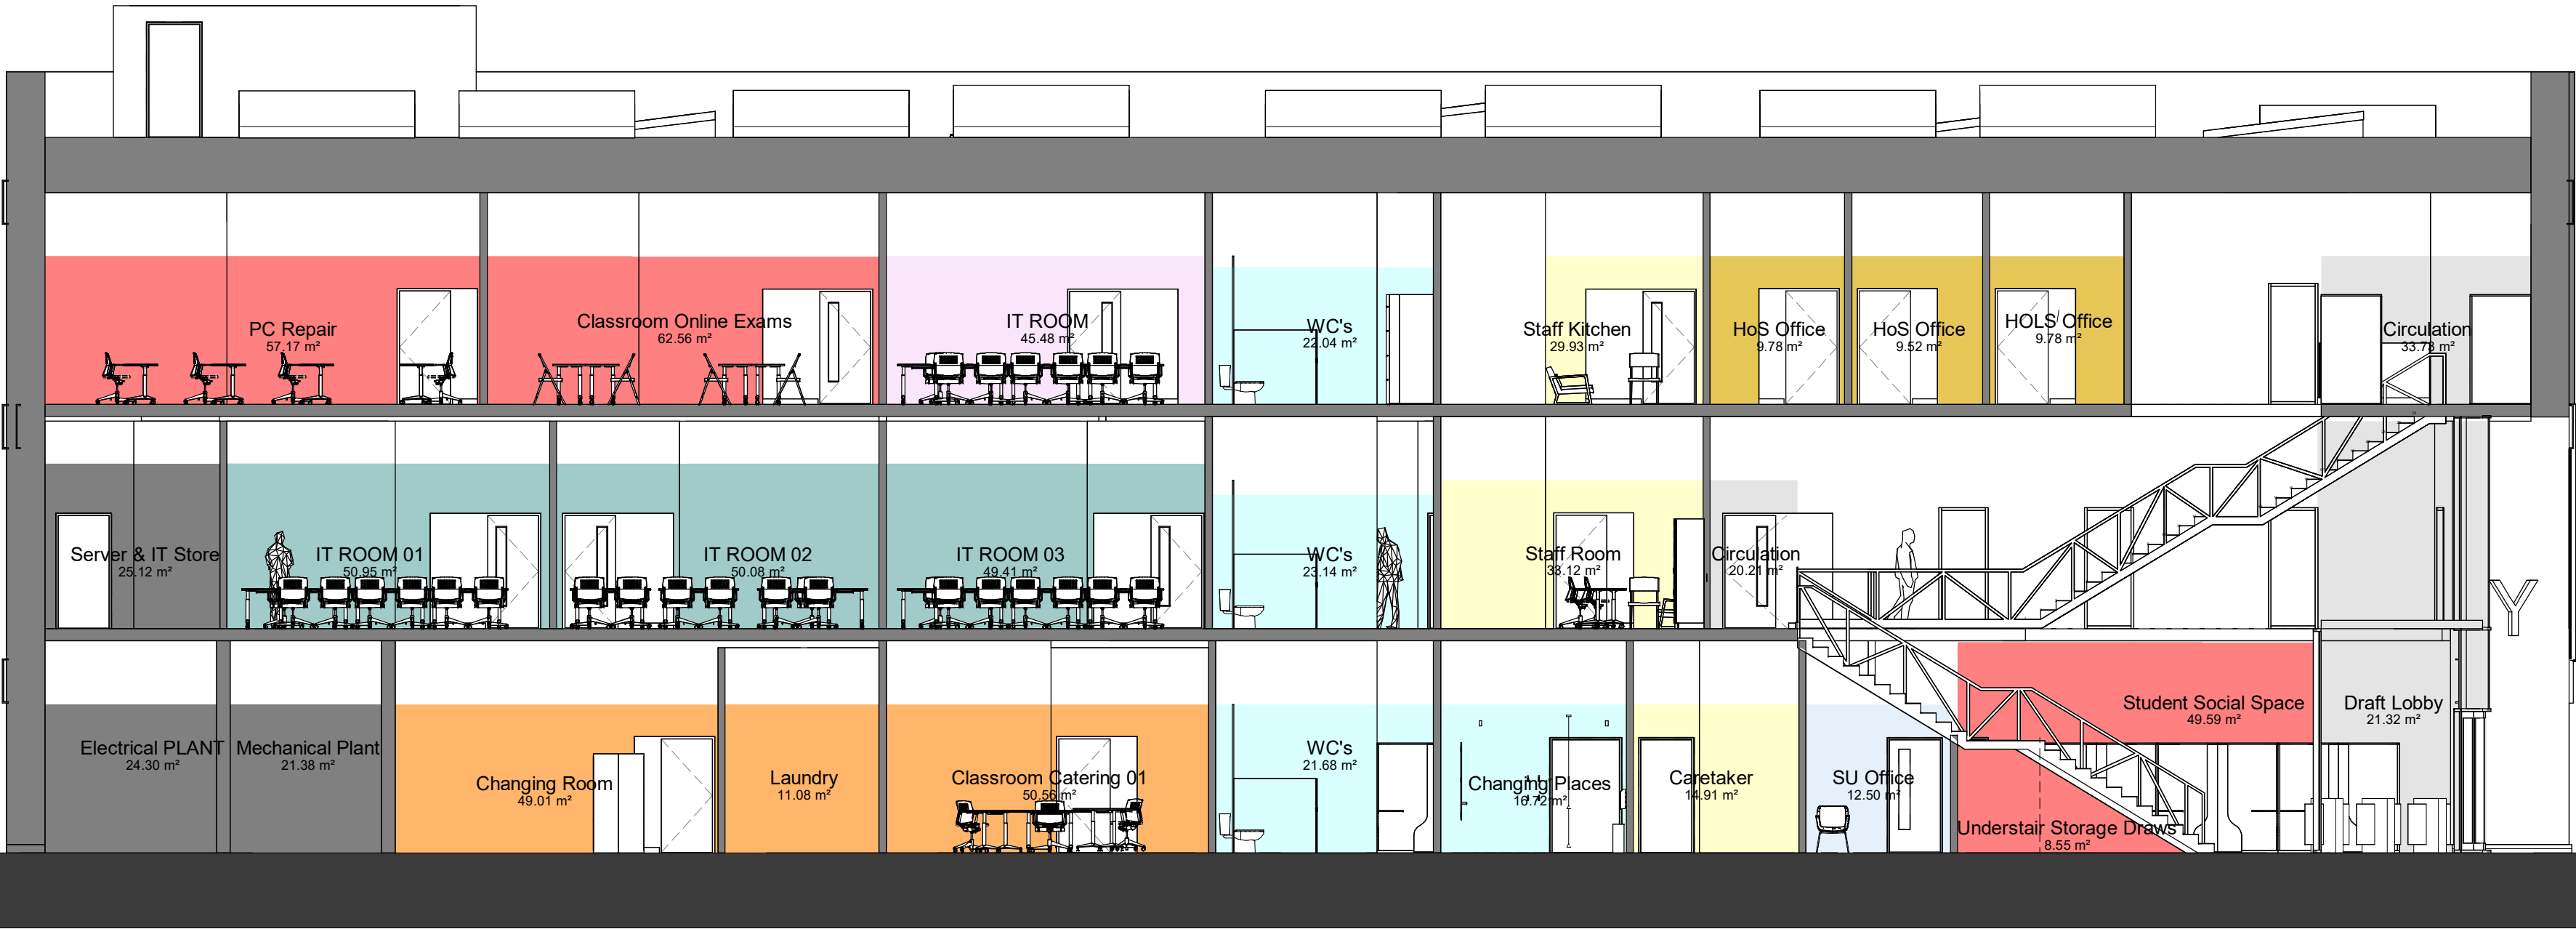

SHORT SECTION A-A
1 : 100

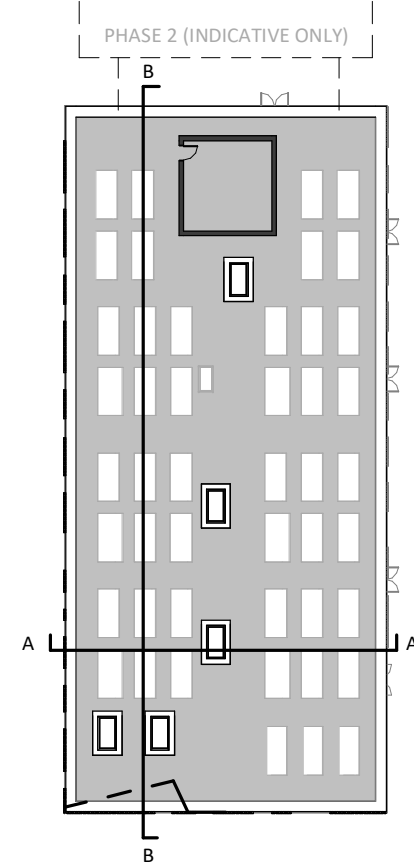

LONG SECTION B-B
1 : 100

PL	PL01	06/12/2024	PAC SUBMISSION	REVISED BY
STATUS	REV	DATE	DESCRIPTION	Faye Morrison
CLIENT	Coleg Gwent			CHECKED BY
				ST
				ORIGINATOR NO
				155663

CONSULTANT
STRIDE TREGLOWN
www.stride-treglown.com © Stride Treglown Limited 2020
PROJECT
CROSSKEYS PHASE 1
Crosskeys Campus

DRAWING TITLE
GA Sections

SUITABILITY STATUS	SCALE
PL : Planning Issue	As indicated@A2
DRAWING USAGE:	
PROJECT - ORIGINATOR - VOLUME - LEVEL - TYPE - ROLE - CLASS - NUMBER	STATUS, REVISION
15663-STL-XX-ZZ-DR-A-1005	PL_PL01