



100
0 10
Millimetres

CLASSIFICATION - Baseline (Low Risk)


1- FIRE TENDER INTO SITE
(TO SERVICE YARD)

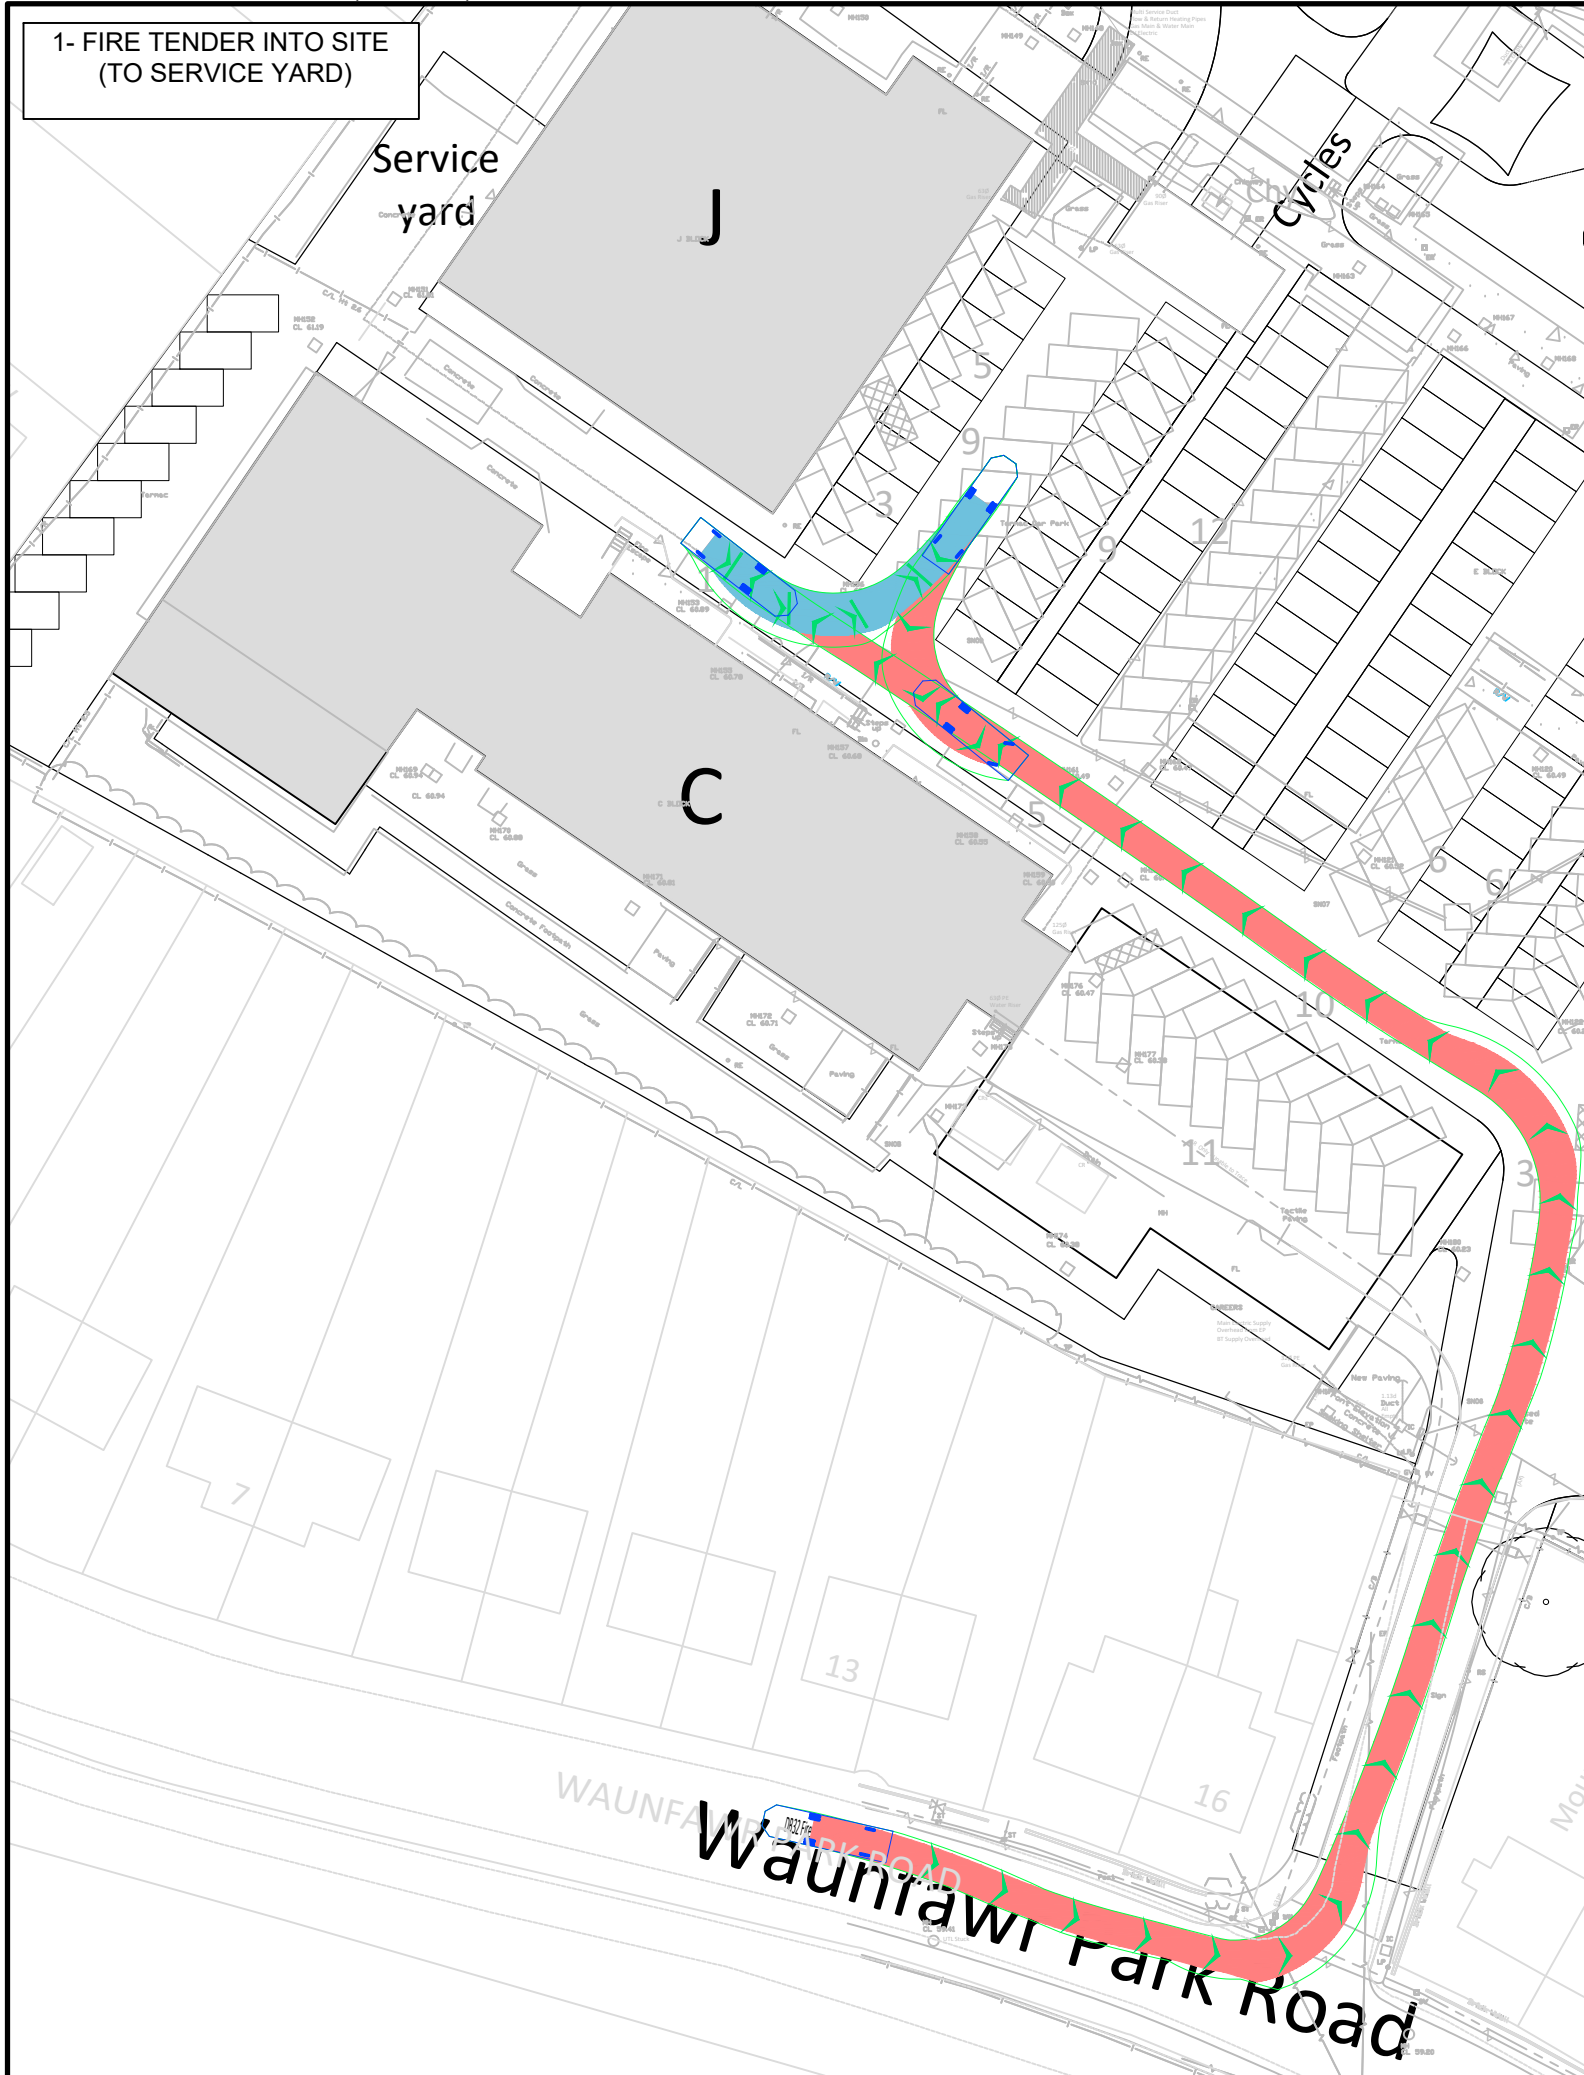


2- FIRE TENDER THROUGH SITE

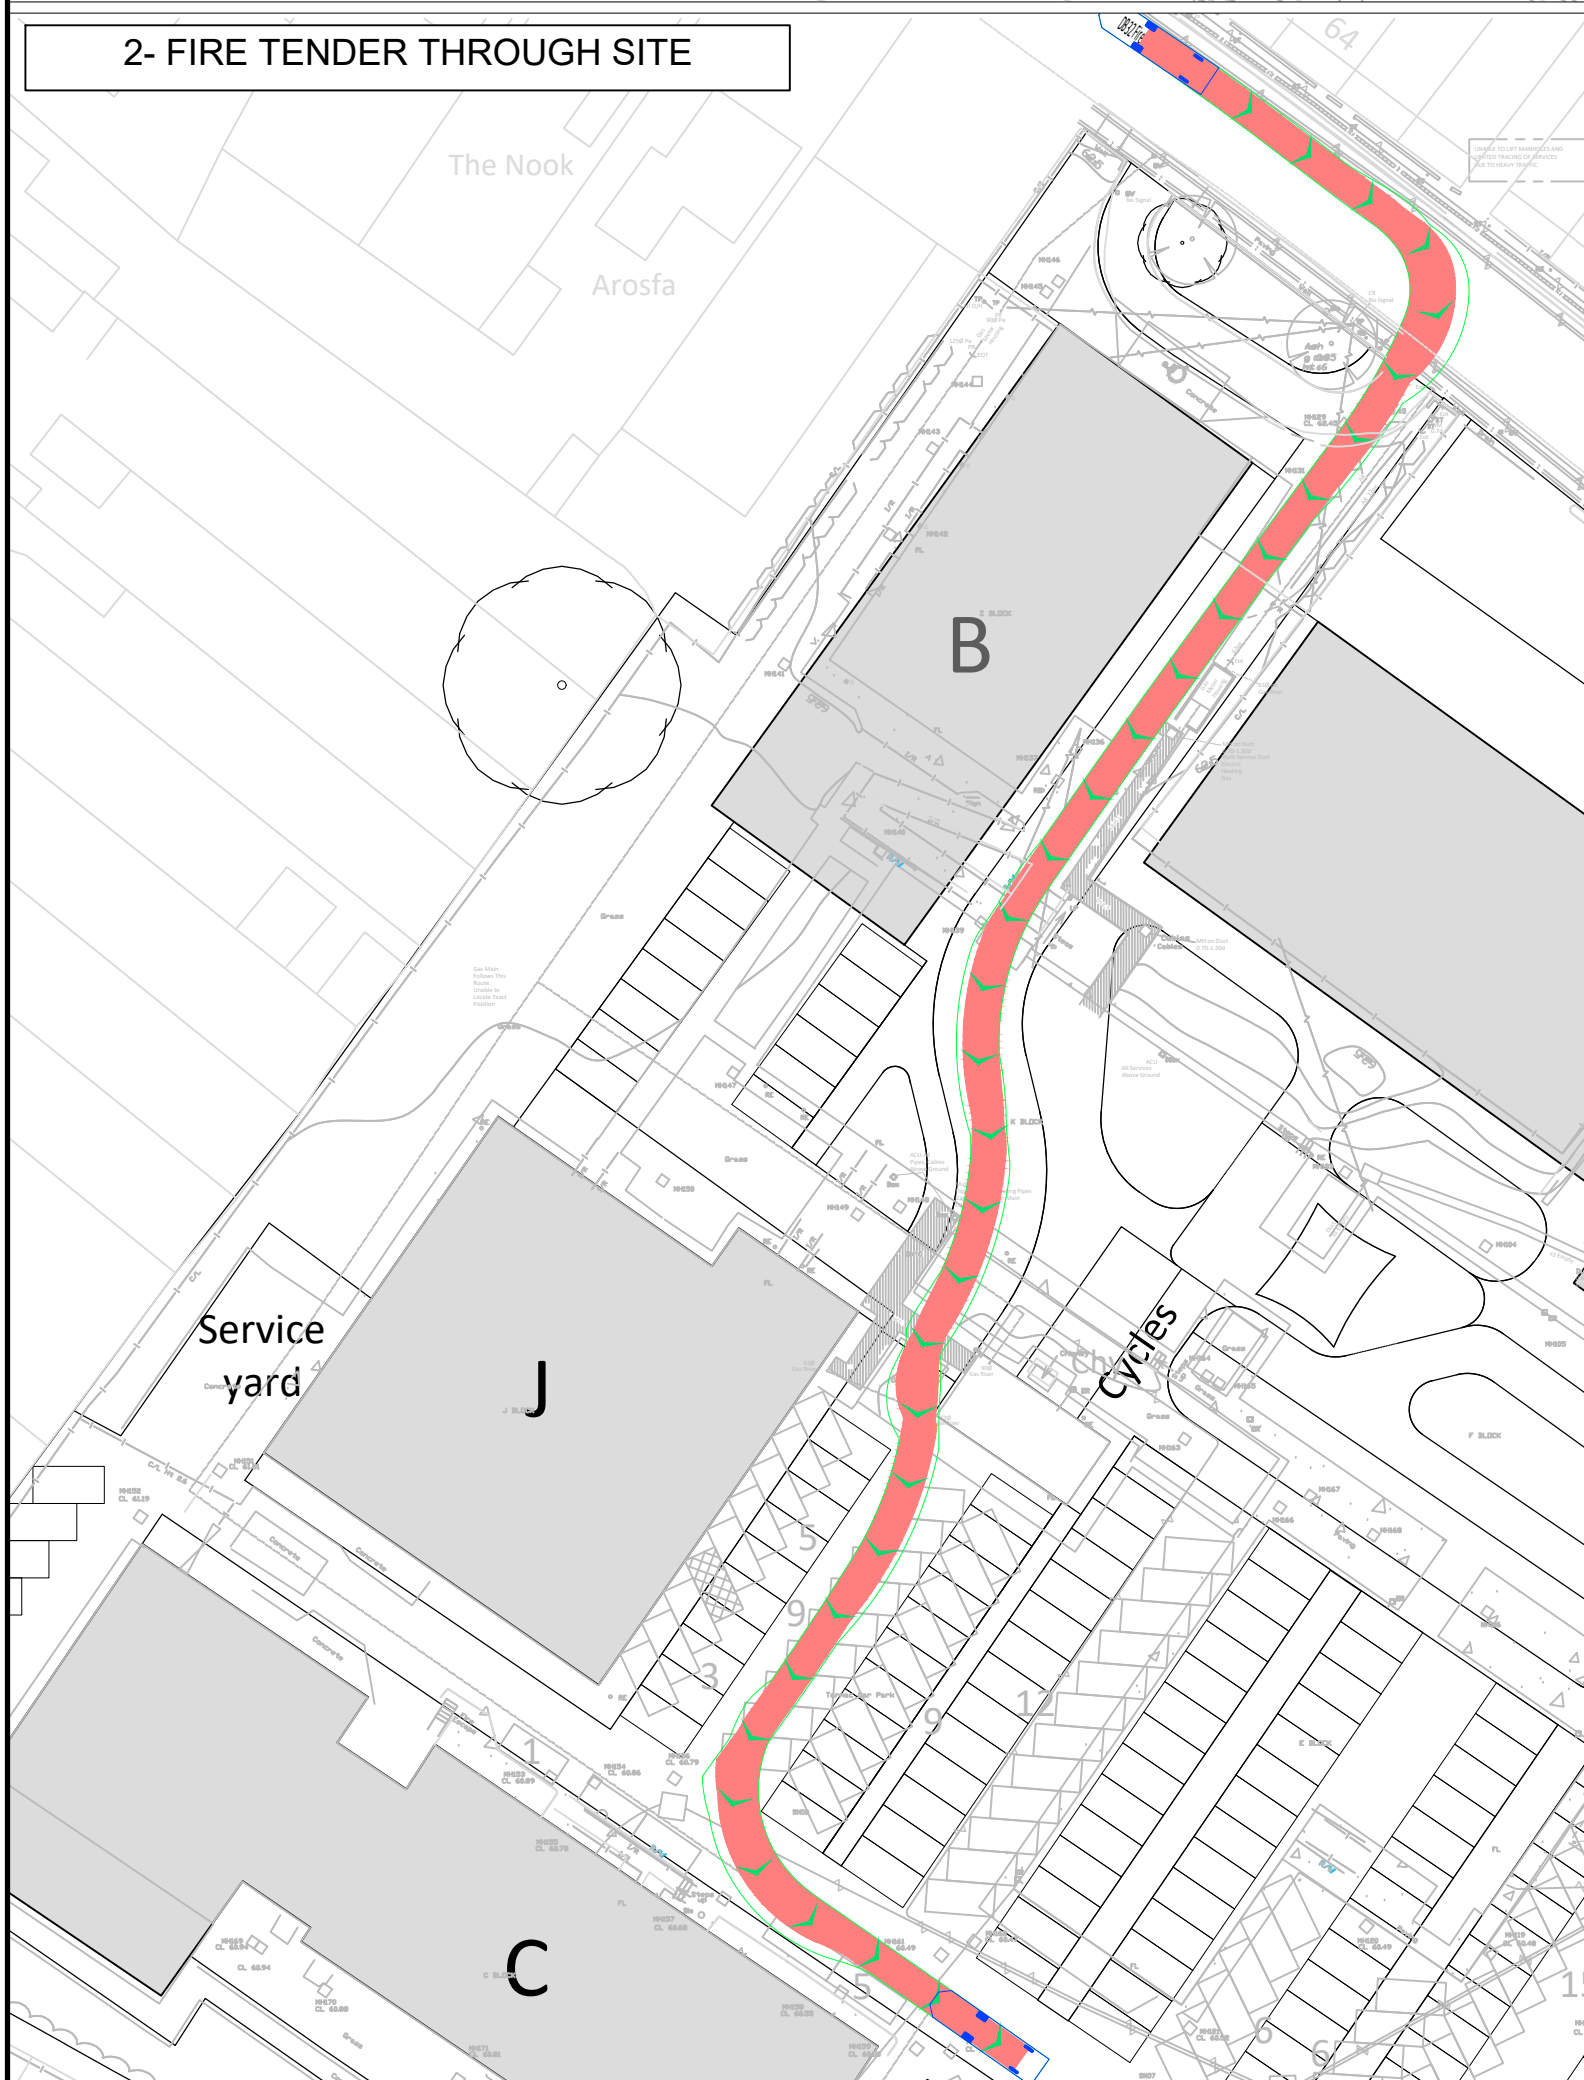


3- PHOENIX DUO INTO SITE
(TO SERVICE YARD)

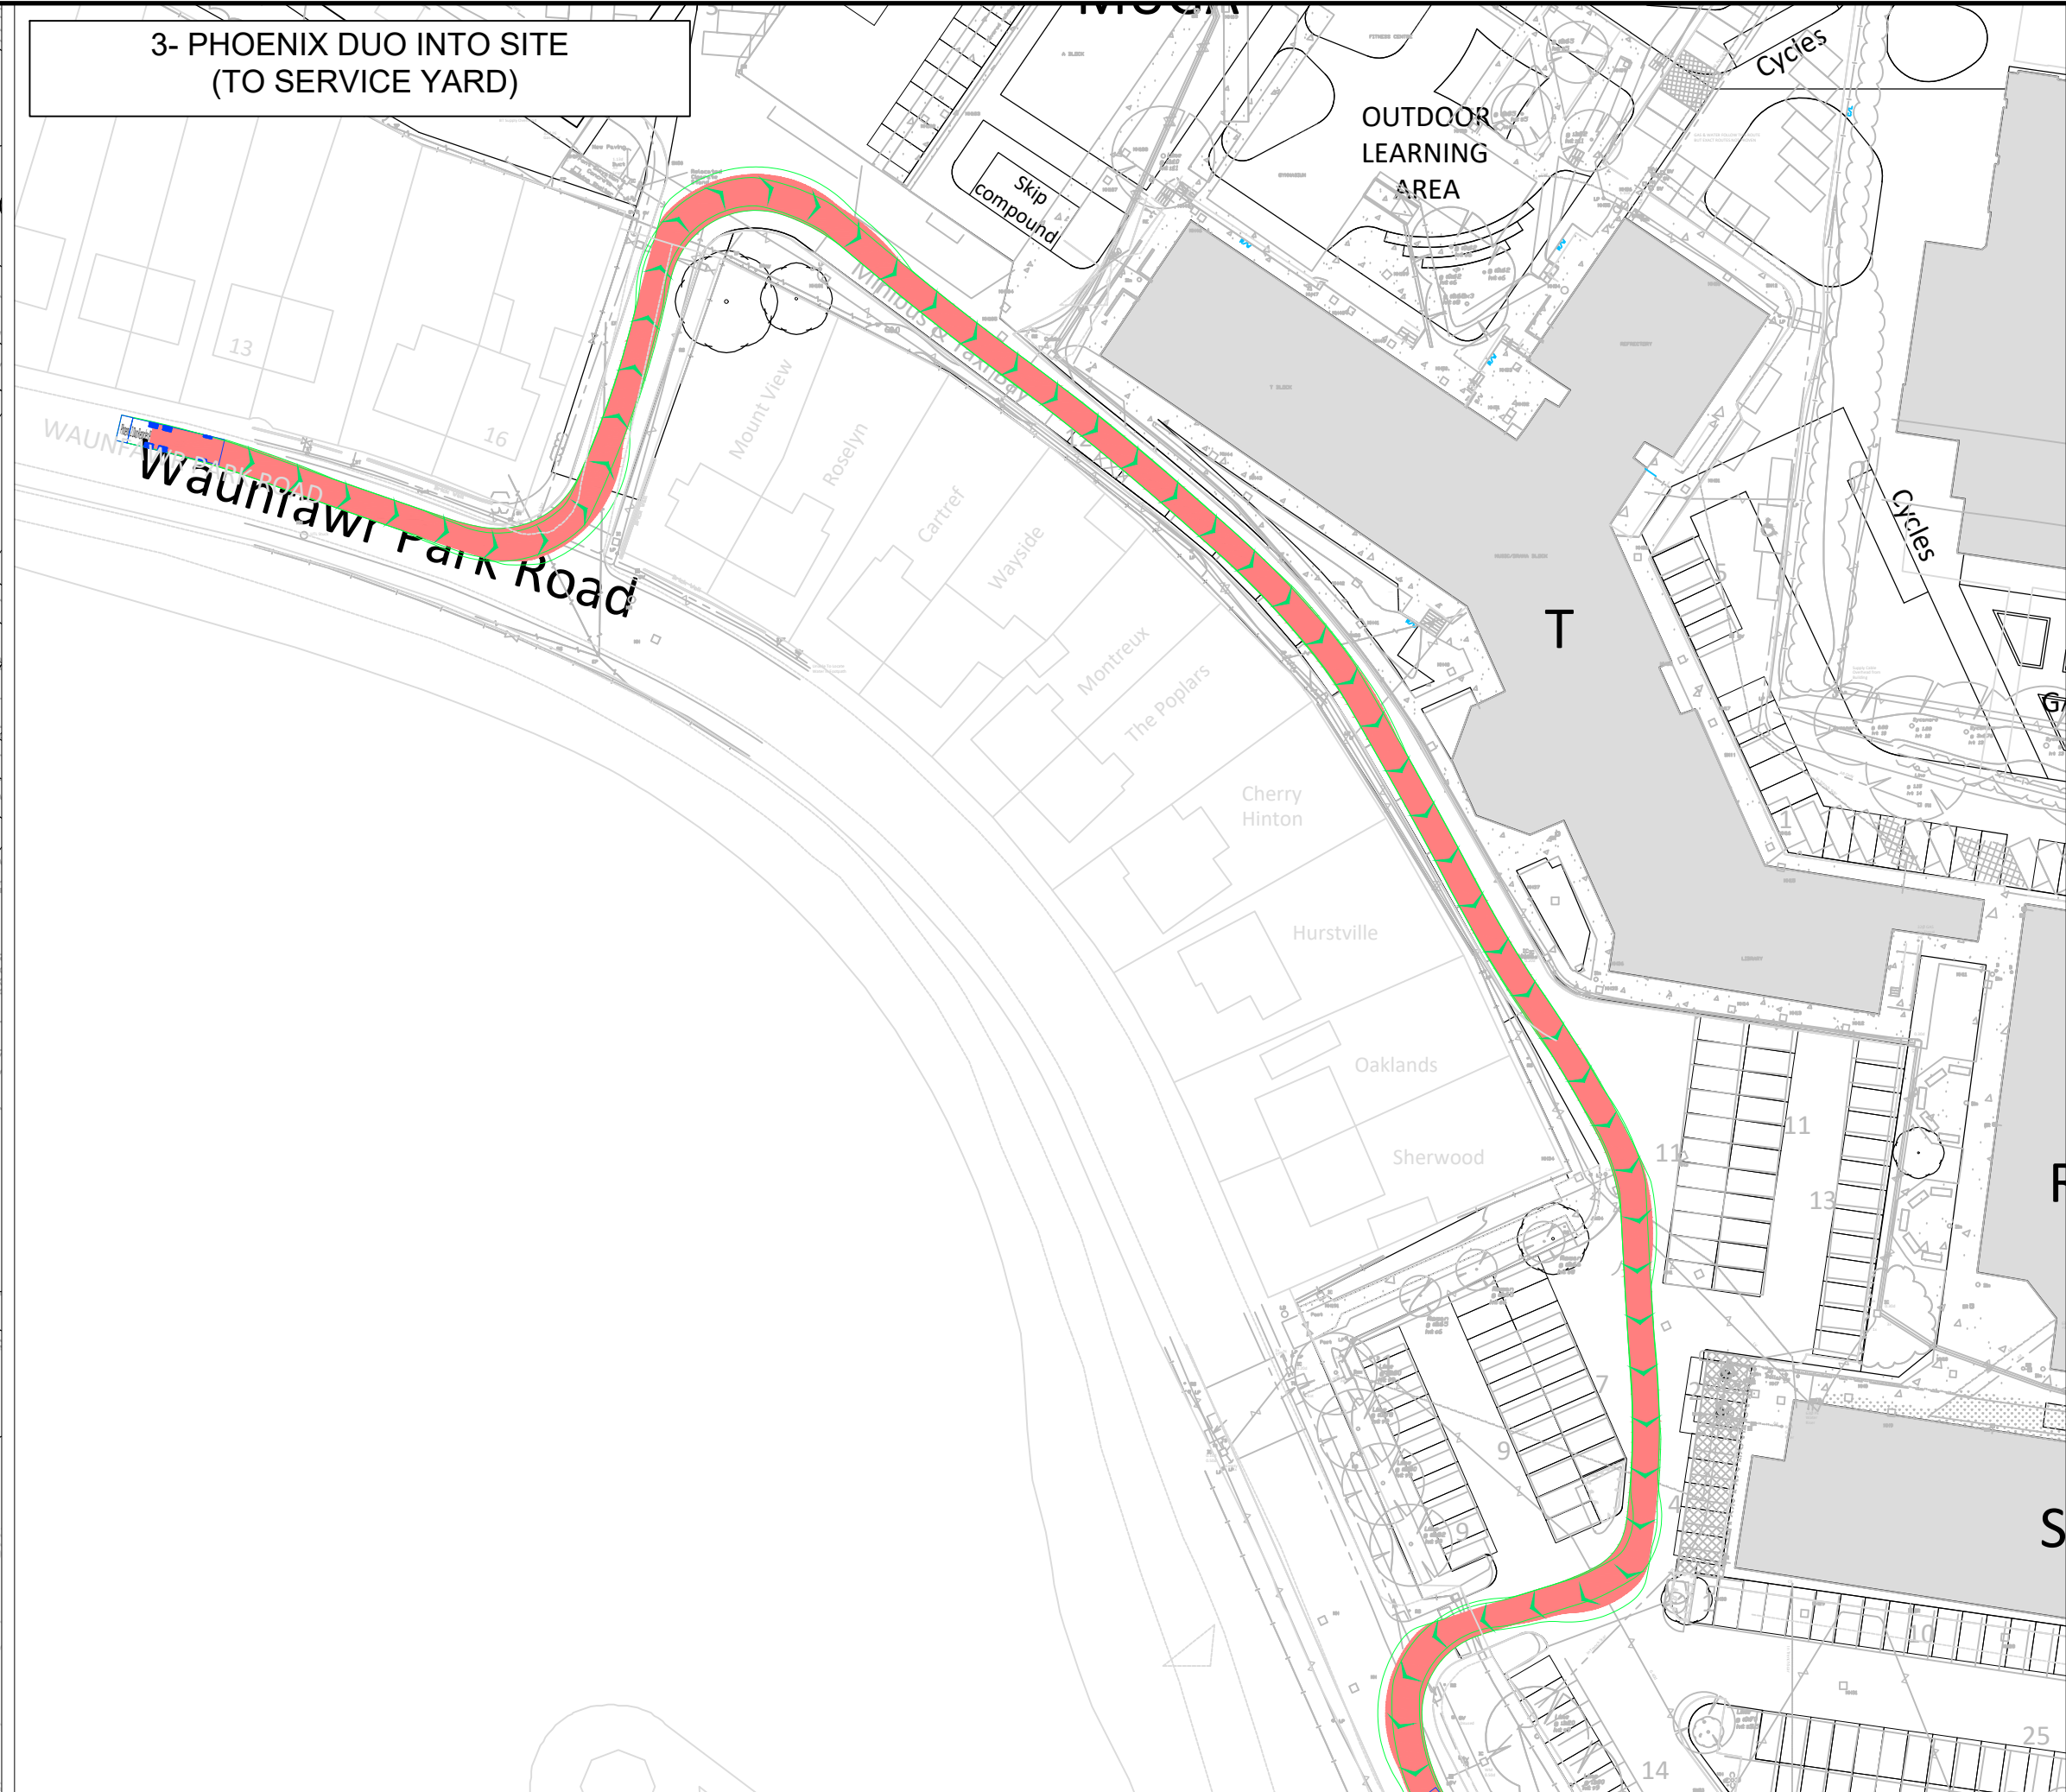

4- FIRE TENDER THROUGH NORTHERN
PARKING AREA


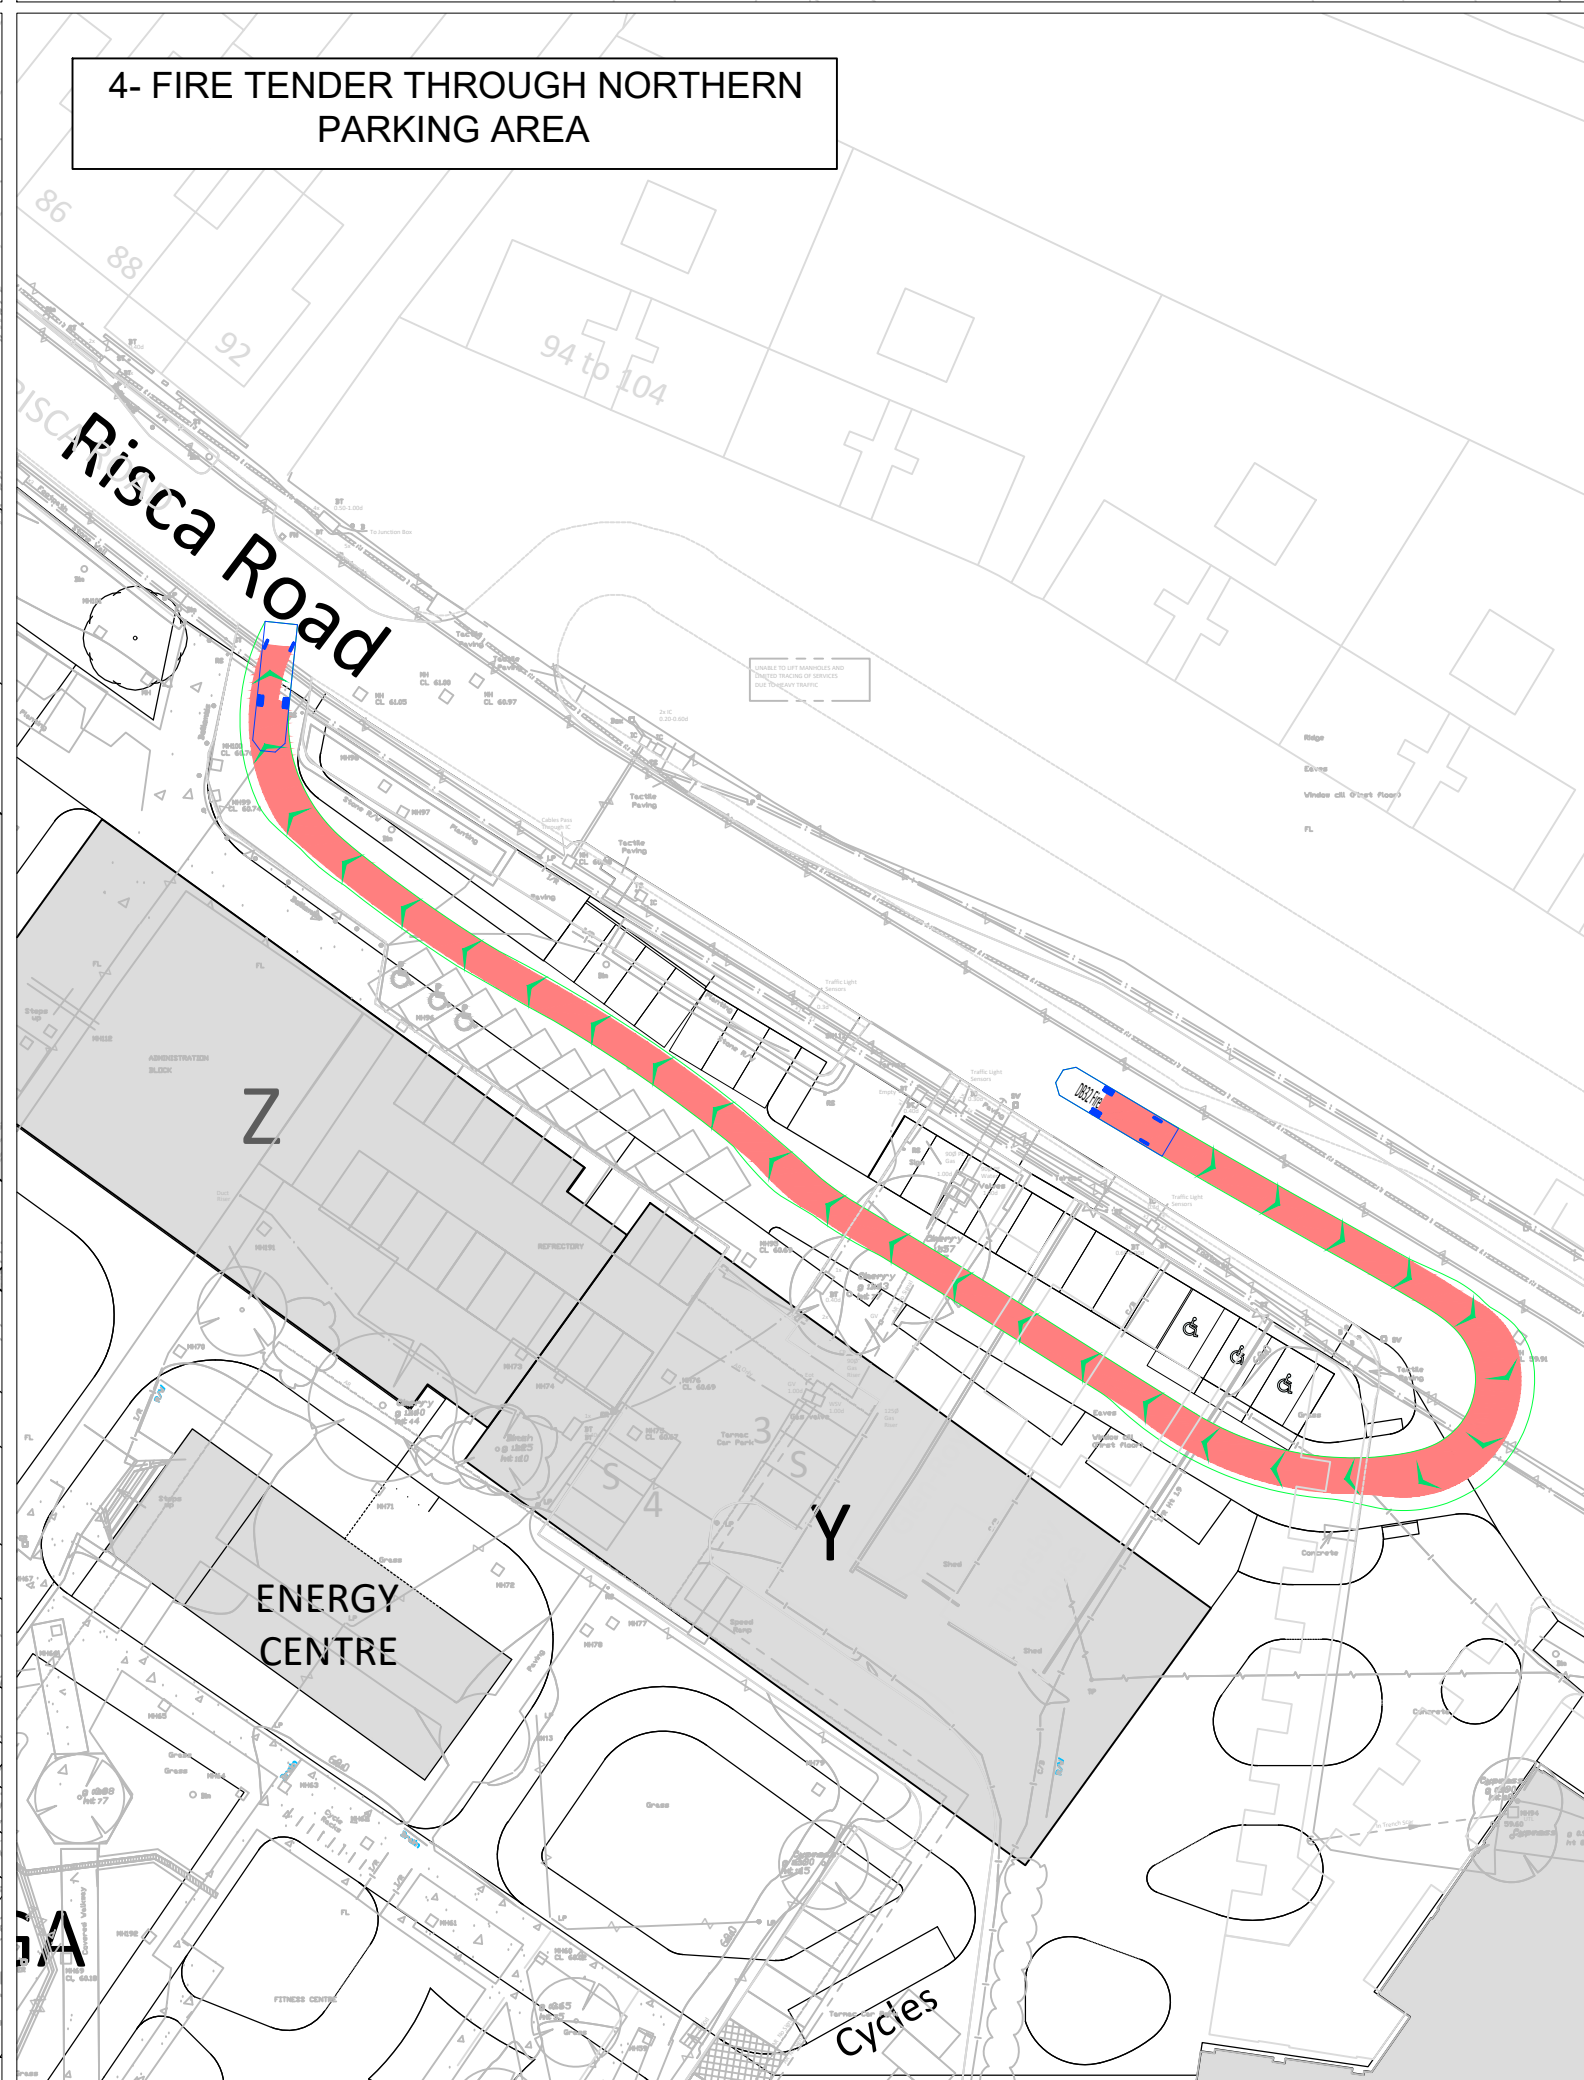


5- PHOENIX DUO THROUGH NORTHERN
PARKING AREA

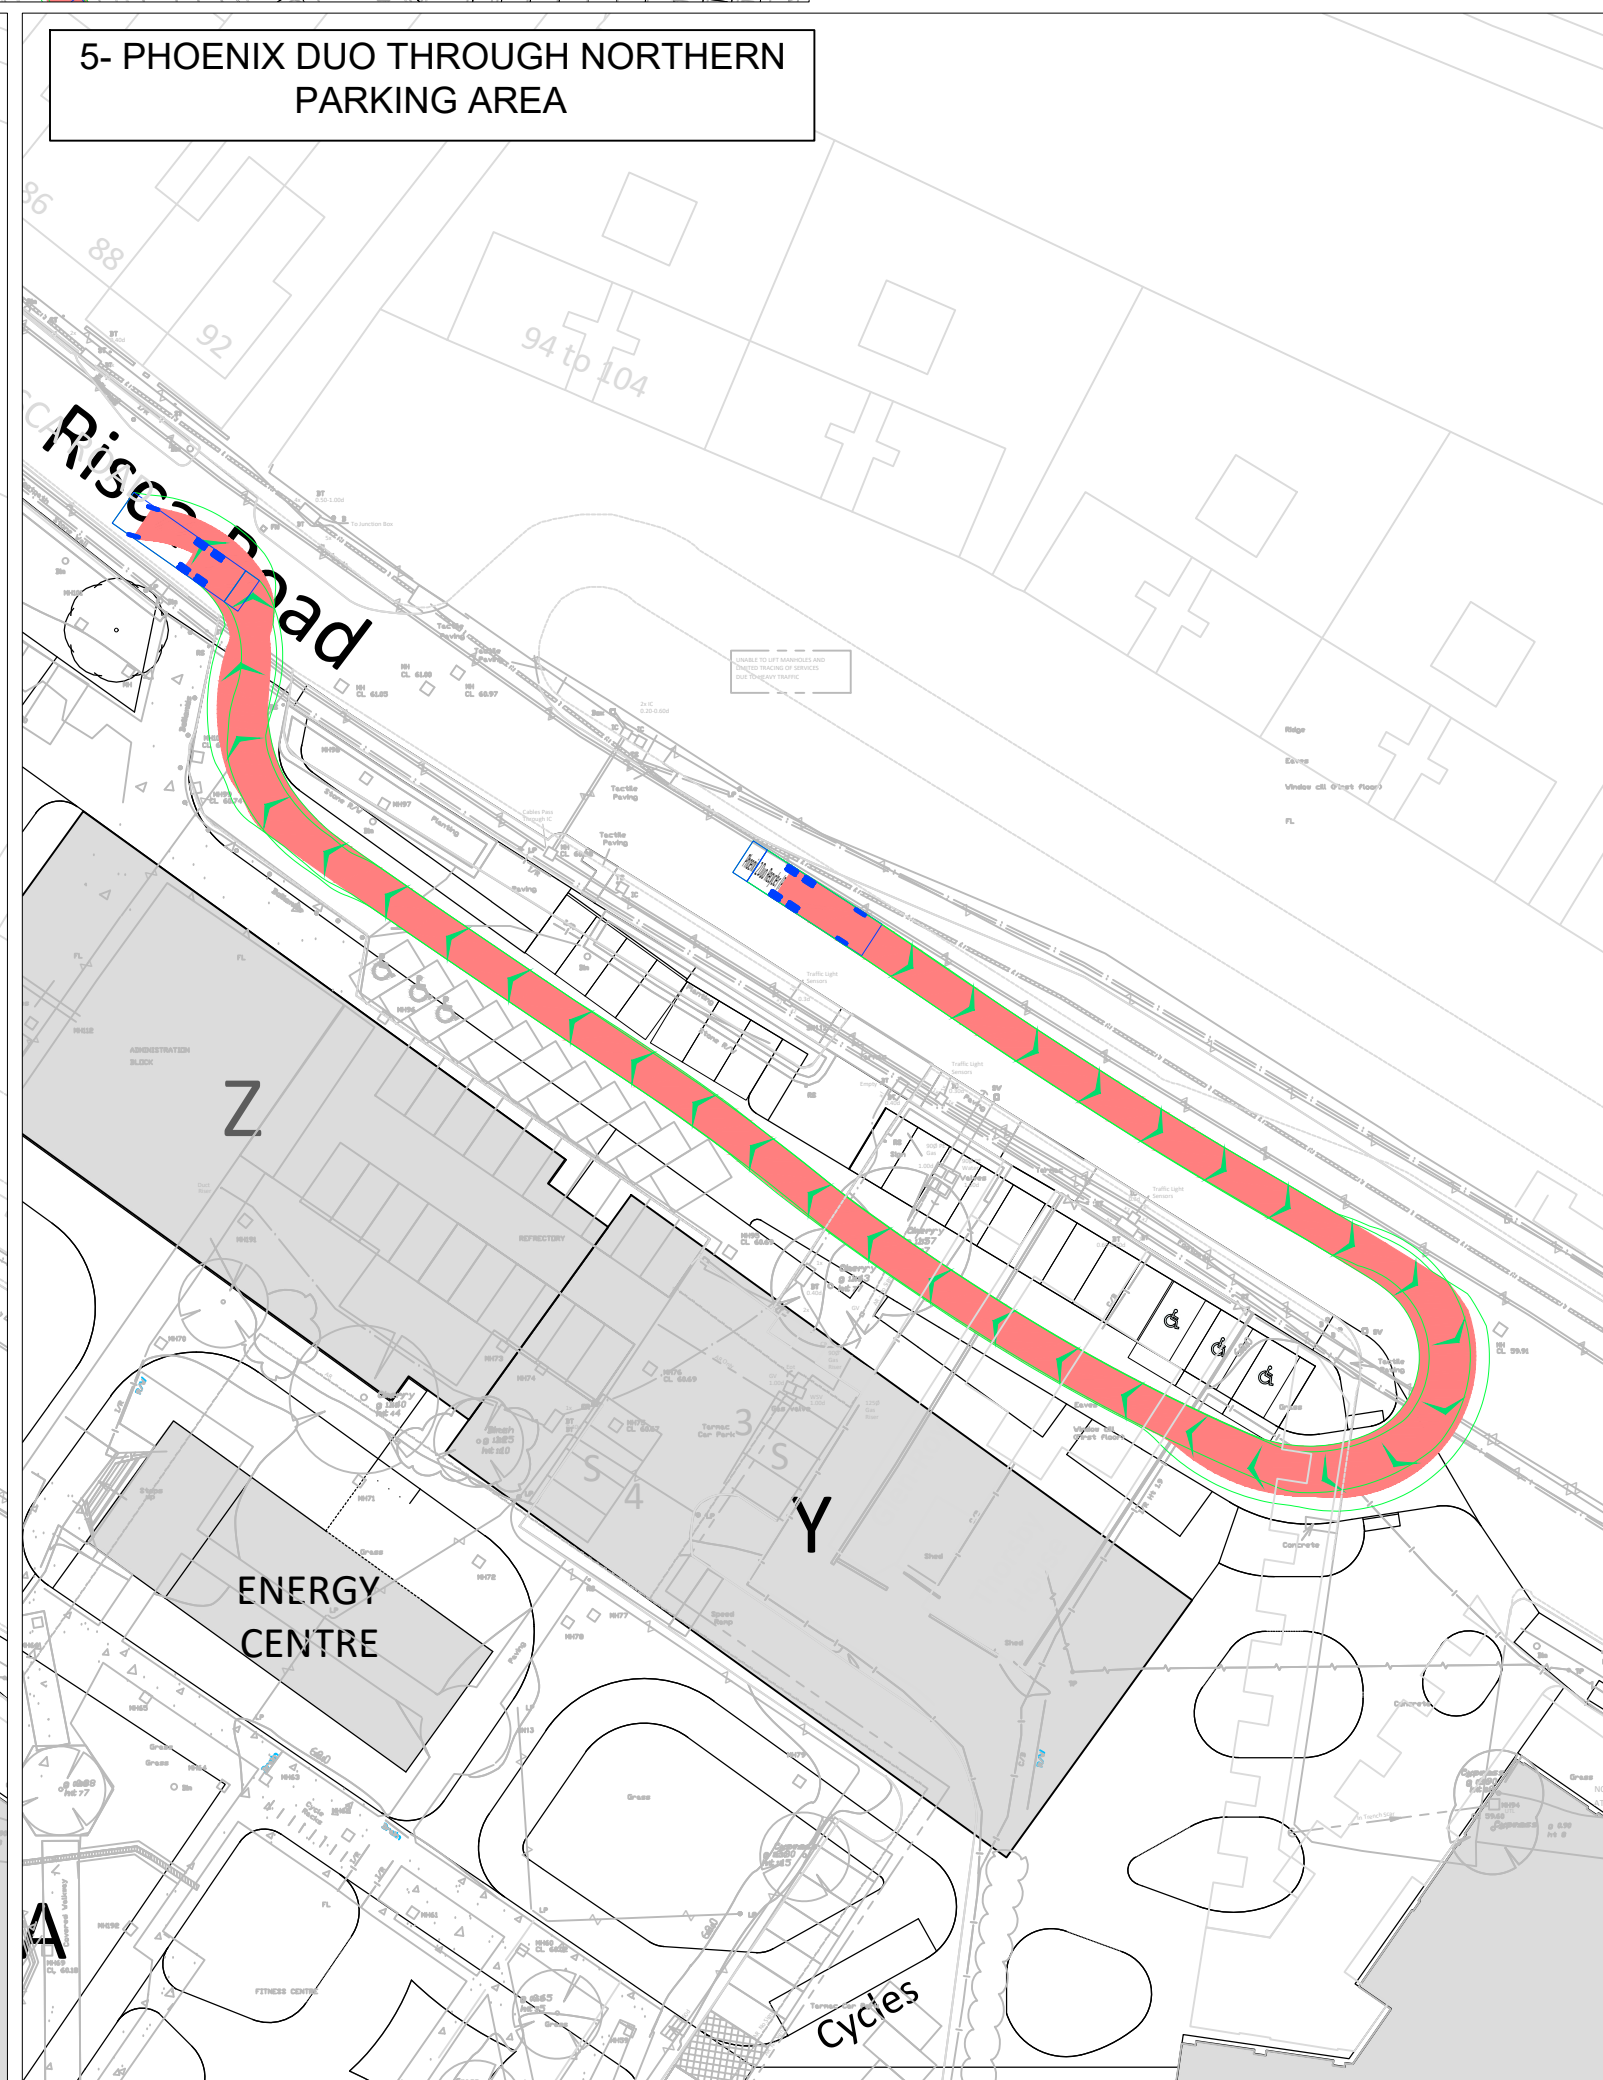


SITE KEY PLAN

DO NOT SCALE

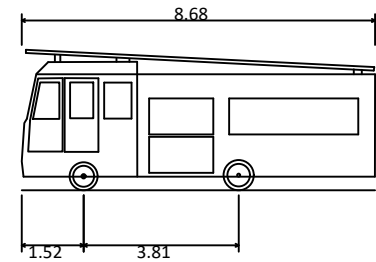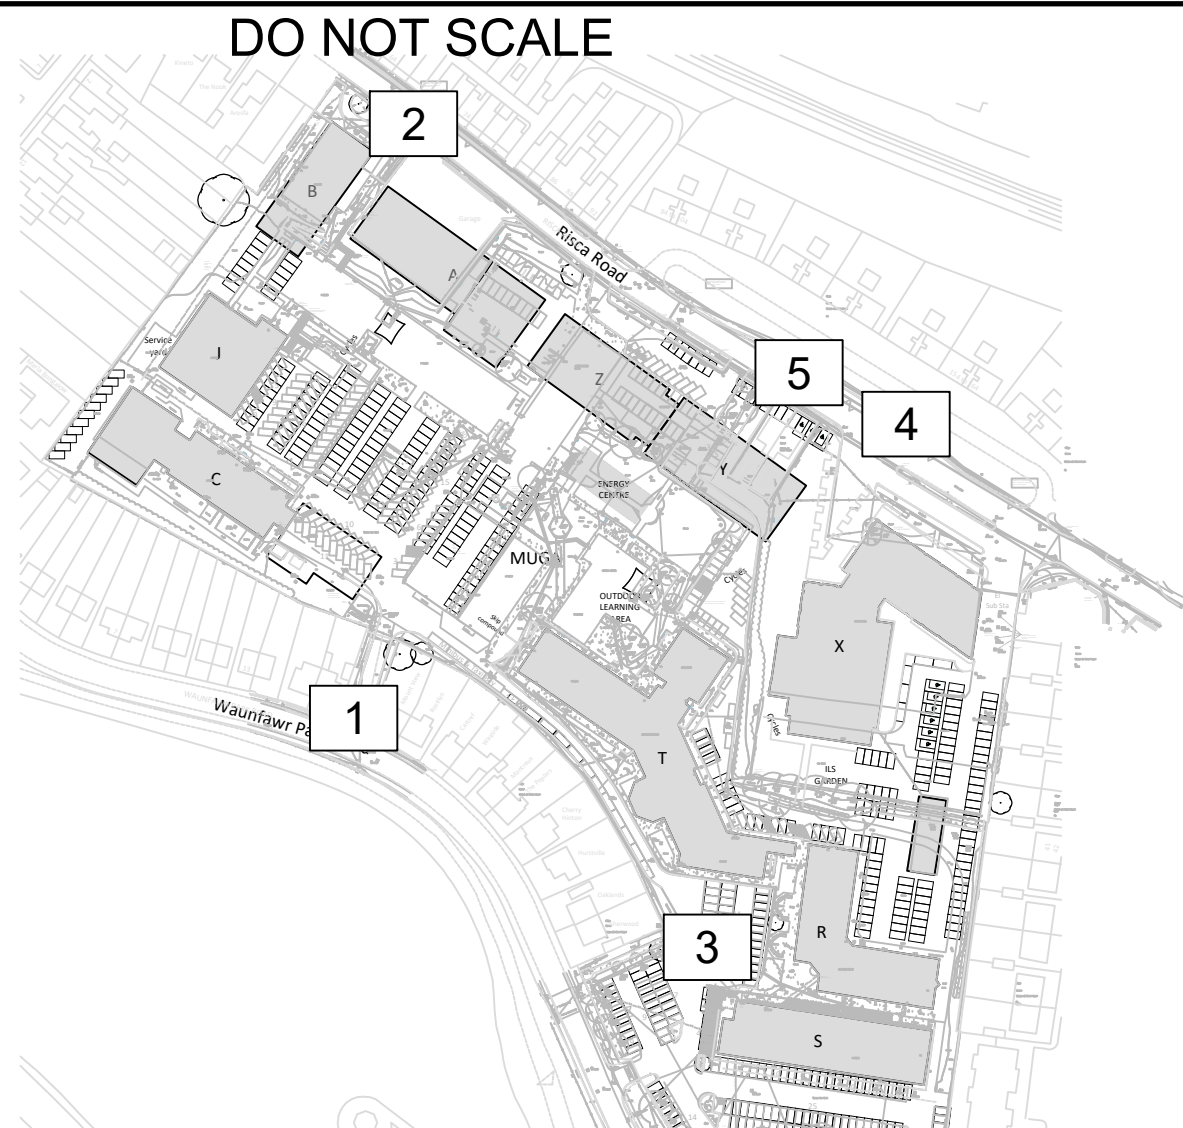

DB32 Fire Appliance
Overall Length 8.680m
Overall Width 2.180m
Overall Body Height 3.452m
Min Body Ground Clearance 0.337m
Max Track Width 2.121m
Lock to lock time 6.00s
Kerb to Kerb Turning Radius 7.910m

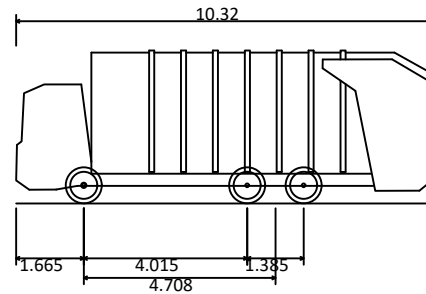

Phoenix 2 Duo Recycler (P2-12W with Elite 6x4 chassis)
Overall Length 10.320m
Overall Width 2.530m
Overall Body Height 3.756m
Min Body Ground Clearance 0.309m
Track Width 2.530m
Lock to lock time 4.00s
Kerb to Kerb Turning Radius 9.450m

P01	06/12/24	WORK STAGE 1 ISSUE	MH	SF	CS
Rev.	Date	Description	By	Chk'd	App'd

Drawing Status: **SUITABLE FOR INFORMATION** Suitability: **S2**

AtkinsRéalis 2nd Floor
No 2 Capital Quarter
Tyndall Street
Cardiff
CF10 4BZ
Tel: +44 (0)2920 485159
Fax: +44 (0)2920 485138
www.atkinsrealis.com
© AtkinsRéalis (2024)

Client: **COLEG GWENT**

Project Title: **PHASE 1 CROSSKEYS CAMPUS**

Drawing Title: **MASTERPLAN TRACKING LAYOUT**

Scale	Designed	Drawn	Checked	Authorised
1:200	MH	MH	SF	CS
Original Size	Date	Date	Date	Date
A1	11/12/24	11/12/24	11/12/24	11/12/24

Drawing Number: **5228425-ATK-XX-XX-DR-C-900500** Revision: **P01**

CLASSIFICATION - Baseline (Low Risk)

USER: HARBOR97 Date: 11/12/24 11:42:11 Filename: \\atkinsrealis.com\projects\GROSSKEYS CAMPUS\PROJECT\BIBS\TOL PROJECT\5228425 - Coleg Gwent - Phase 1 Crosskeys Campus\01 MASTERPLAN TRACKING LAYOUT\5228425-ATK-XX-XX-DR-C-900 Master Plan Vehicle Tracking.dwg

Internal Project Number: 5228425