


Raskelf Road, Helperby

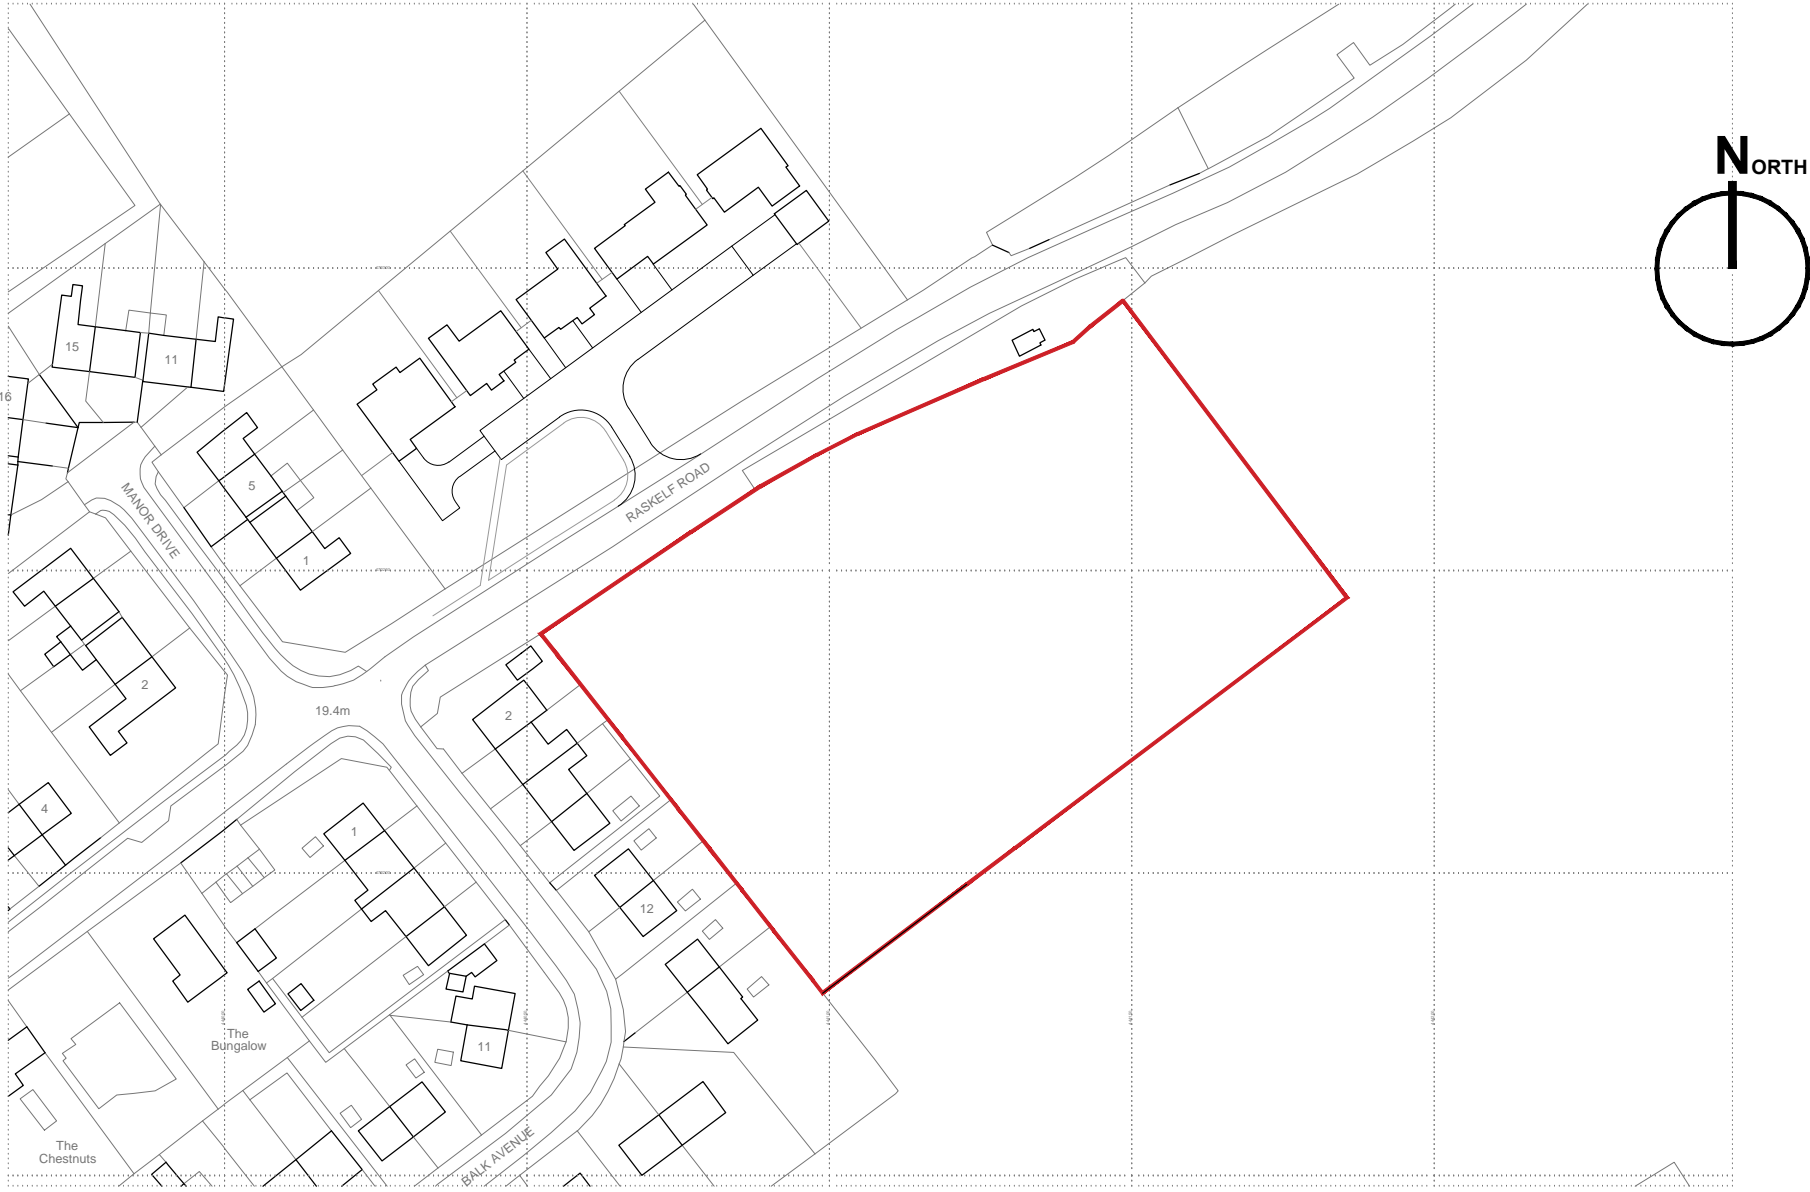

Ordnance Survey, (c) Crown Copyright 2023. All rights reserved. Licence number 100022432

Rev	By	Note	Date

Status	Planning
Sketch Planning Tender Construction As Built	

PRA Architecture

55 The Tannery . Lawrence Street . York . YO10 3WH T:01904 653772
 E:mail@pra-architecture.com W: www.pra-architecture.com

PROJECT Raskelf Road, Helperby
 TITLE Proposed Sketch Layout
 CLIENT Mulgrave Developments Ltd
 DATE 04.01.24 SCALE 1:1250@A3
 DRAWING 1306.05 REVISION -
 DRAWN JD CHECKED JD

Do not scale from this drawing except for planning purposes. This drawing and any designs thereon are the copyright of PRA Architecture Ltd.

Proposed Location Plan