



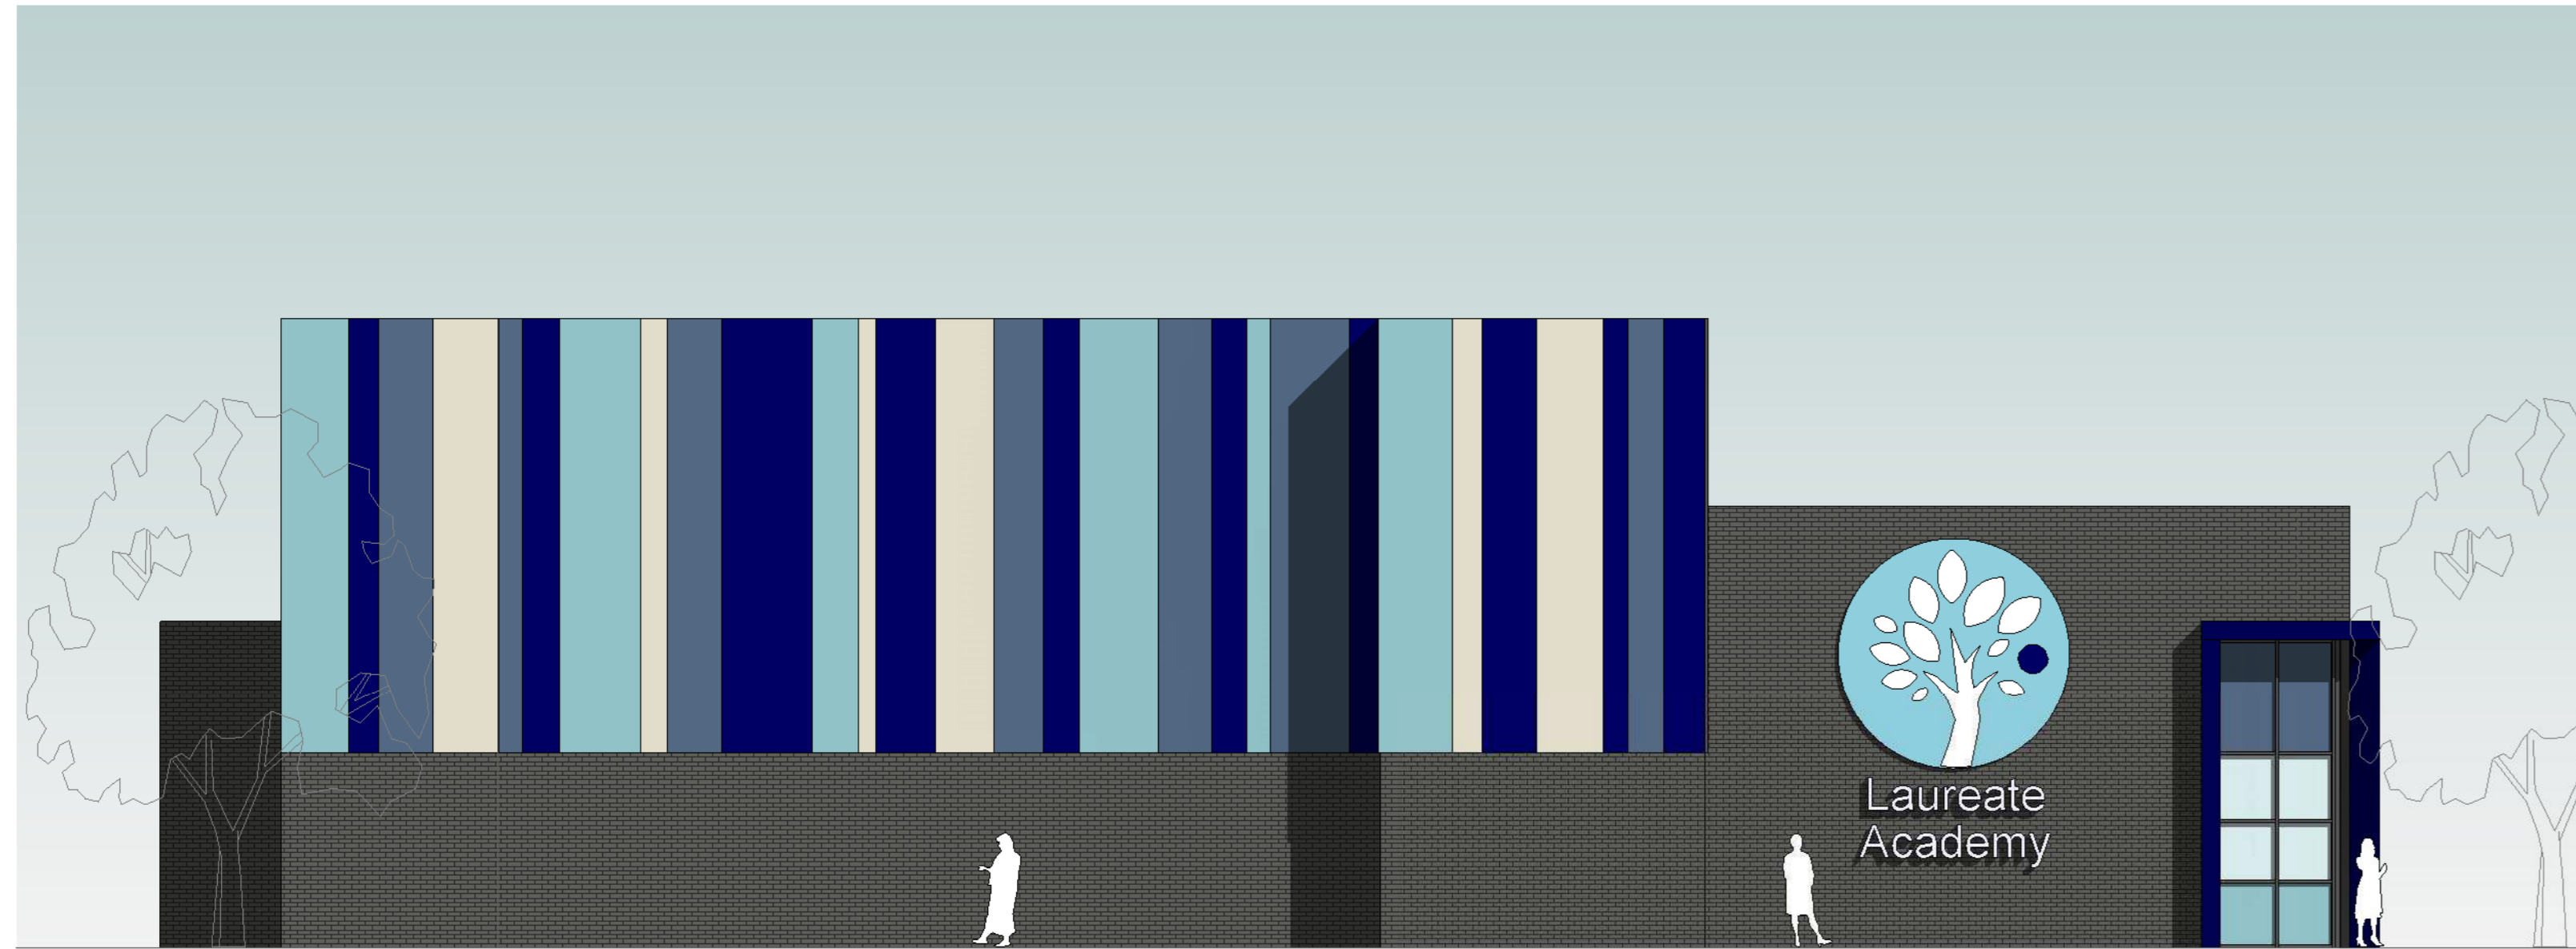


Proposed Sports Block Building Elevation North  
1 : 100

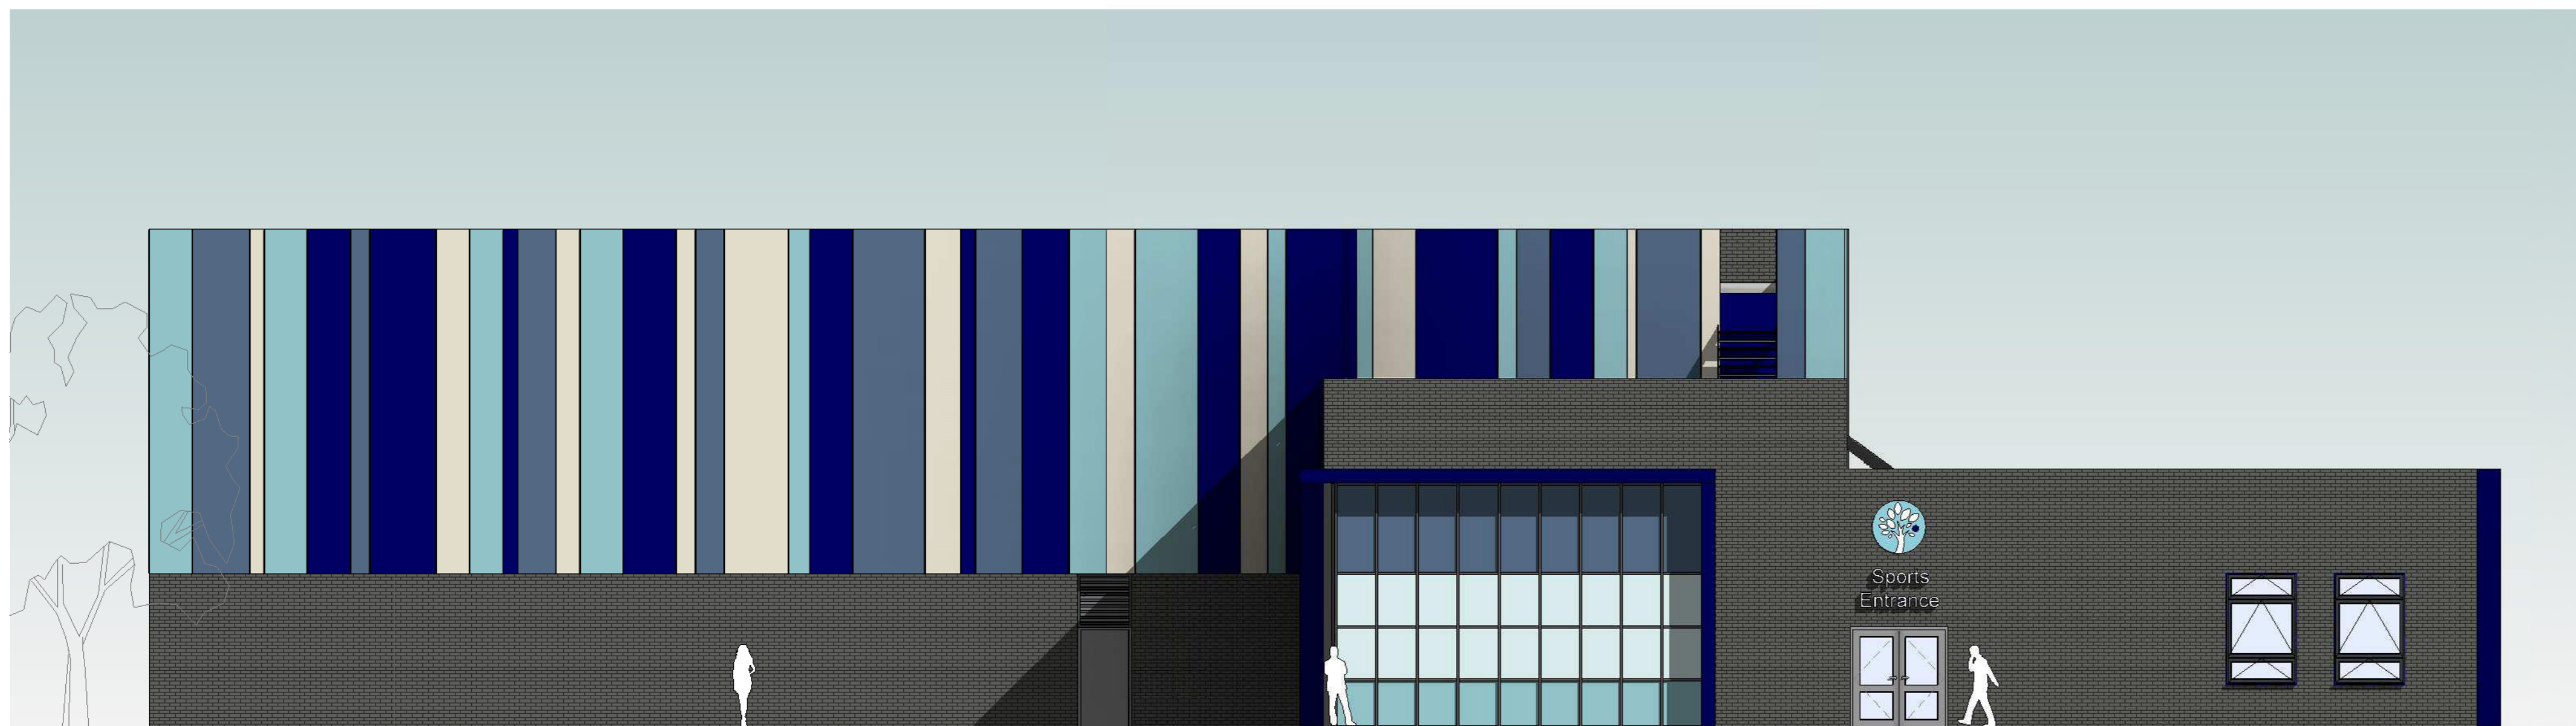

Proposed Sports Block Building Elevation South  
1 : 100



Proposed Sports Block Building Elevation East  
1 : 100

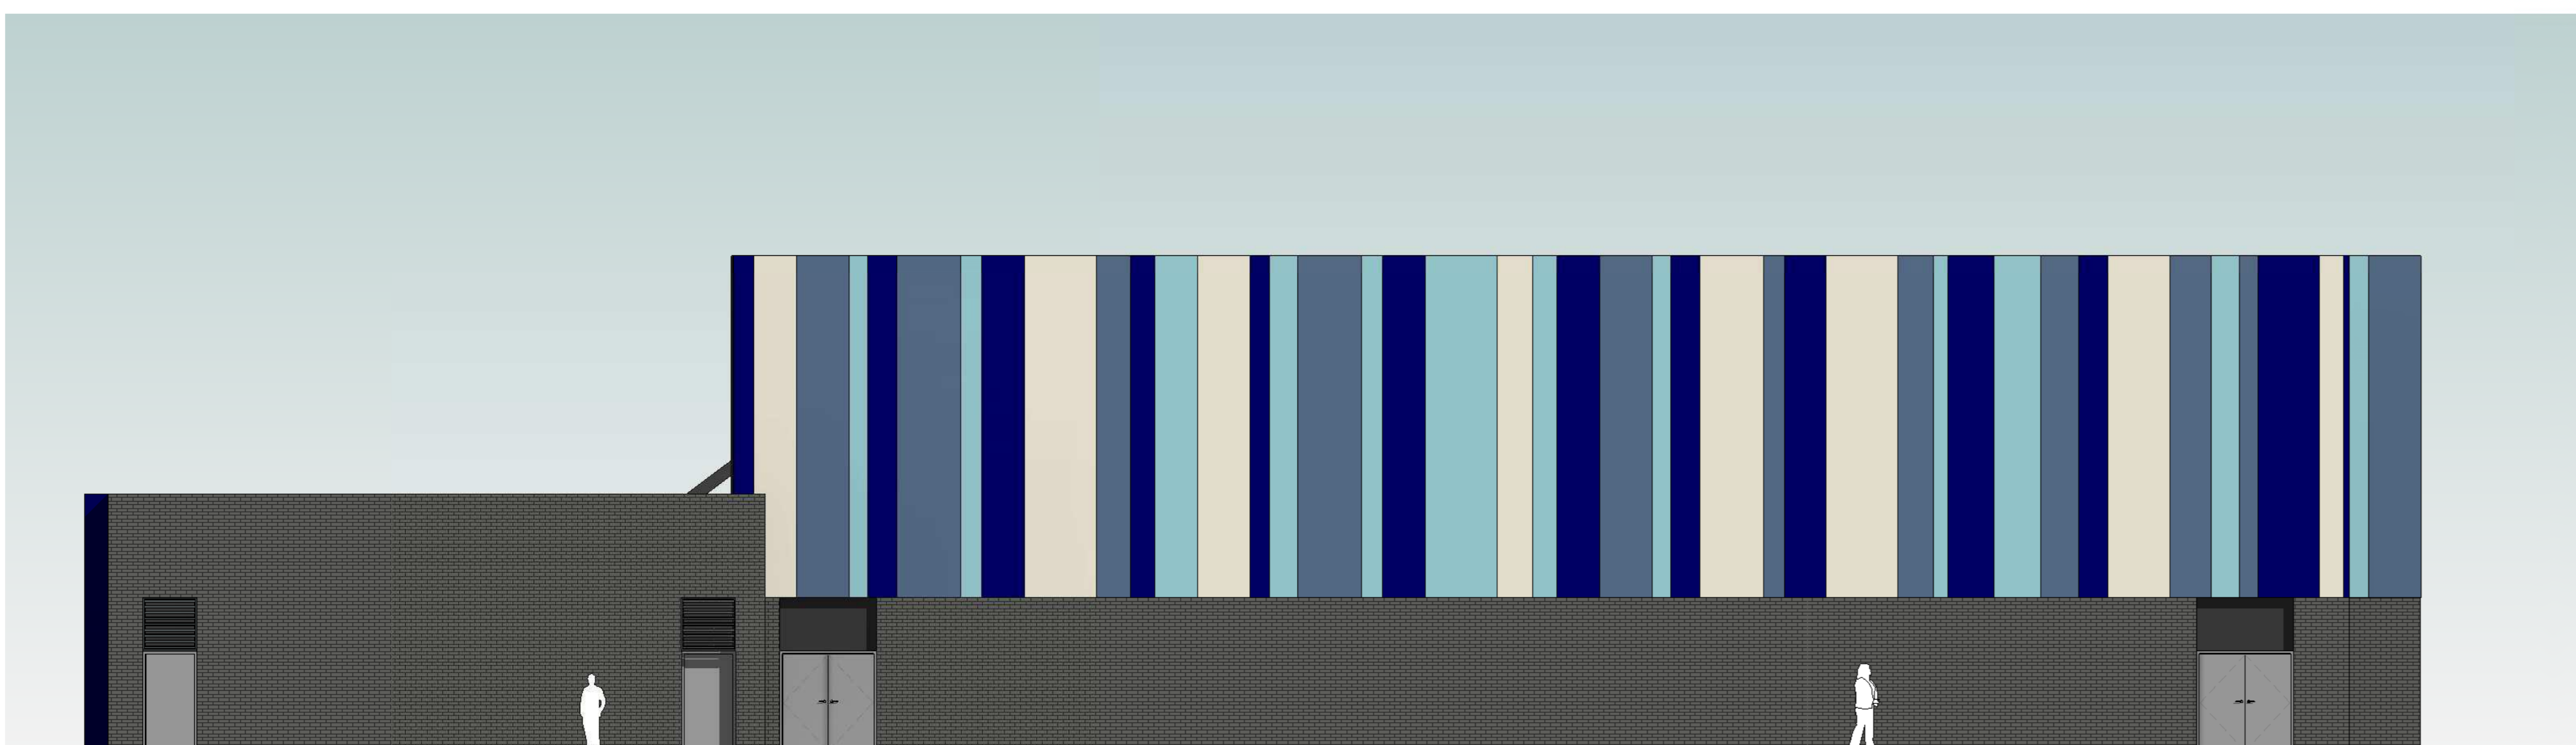

Proposed Sports Block Building Elevation West  
1 : 100

S2	P13	26/09/2023	CEM 5 elevations			
S2	P11	21/09/2023	Post CEM 4 Issue			
STATUS	REV	DATE	DESCRIPTION	REVISOR	CHECKED BY	ORIGINATOR NO
				RB	NE	156265

CLIENT  
**Bowmer & Kirkland**

CONSULTANT  
**STRIDE TREGLOWN**  
www.stridetreglow.com

PROJECT  
**Laureate Academy**  
Hemel Hempstead, HP1 3DW

DRAWING TITLE  
**External Building Elevations - Sports Block**

STATUS CODE	SCALE
<b>S2 : Suitable for information</b>	<b>1 : 100@AO</b>
DRAWING USAGE:	
PROJECT - ORIGINATOR - VOLUME - LEVEL - TYPE - ROLE - CLASS - NUMBER	STATUS - REVISION
156265-STL-XX-ZZ-DR-A-21001	S2_P13