
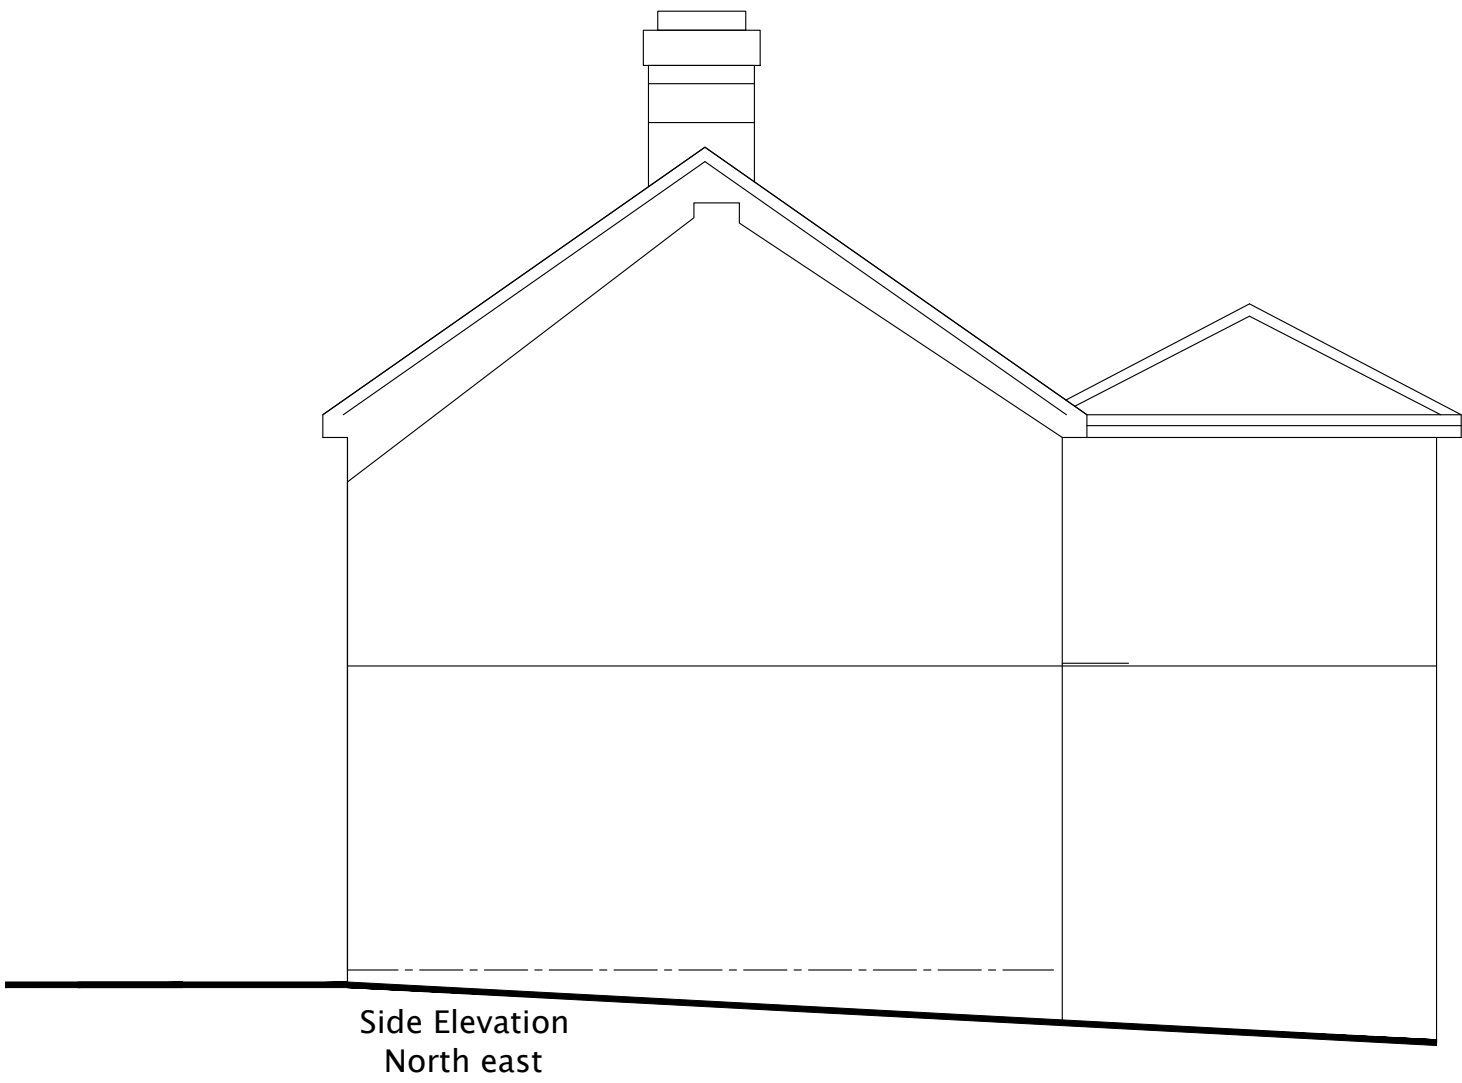


REVISIONS				
REV	DATE	DESCRIPTION	CHECKED	APPROVED
--	--	--	--	--
01	09 10 24	Building regs notes added in red		
02	08 11 24	Fire officer notes added in red		

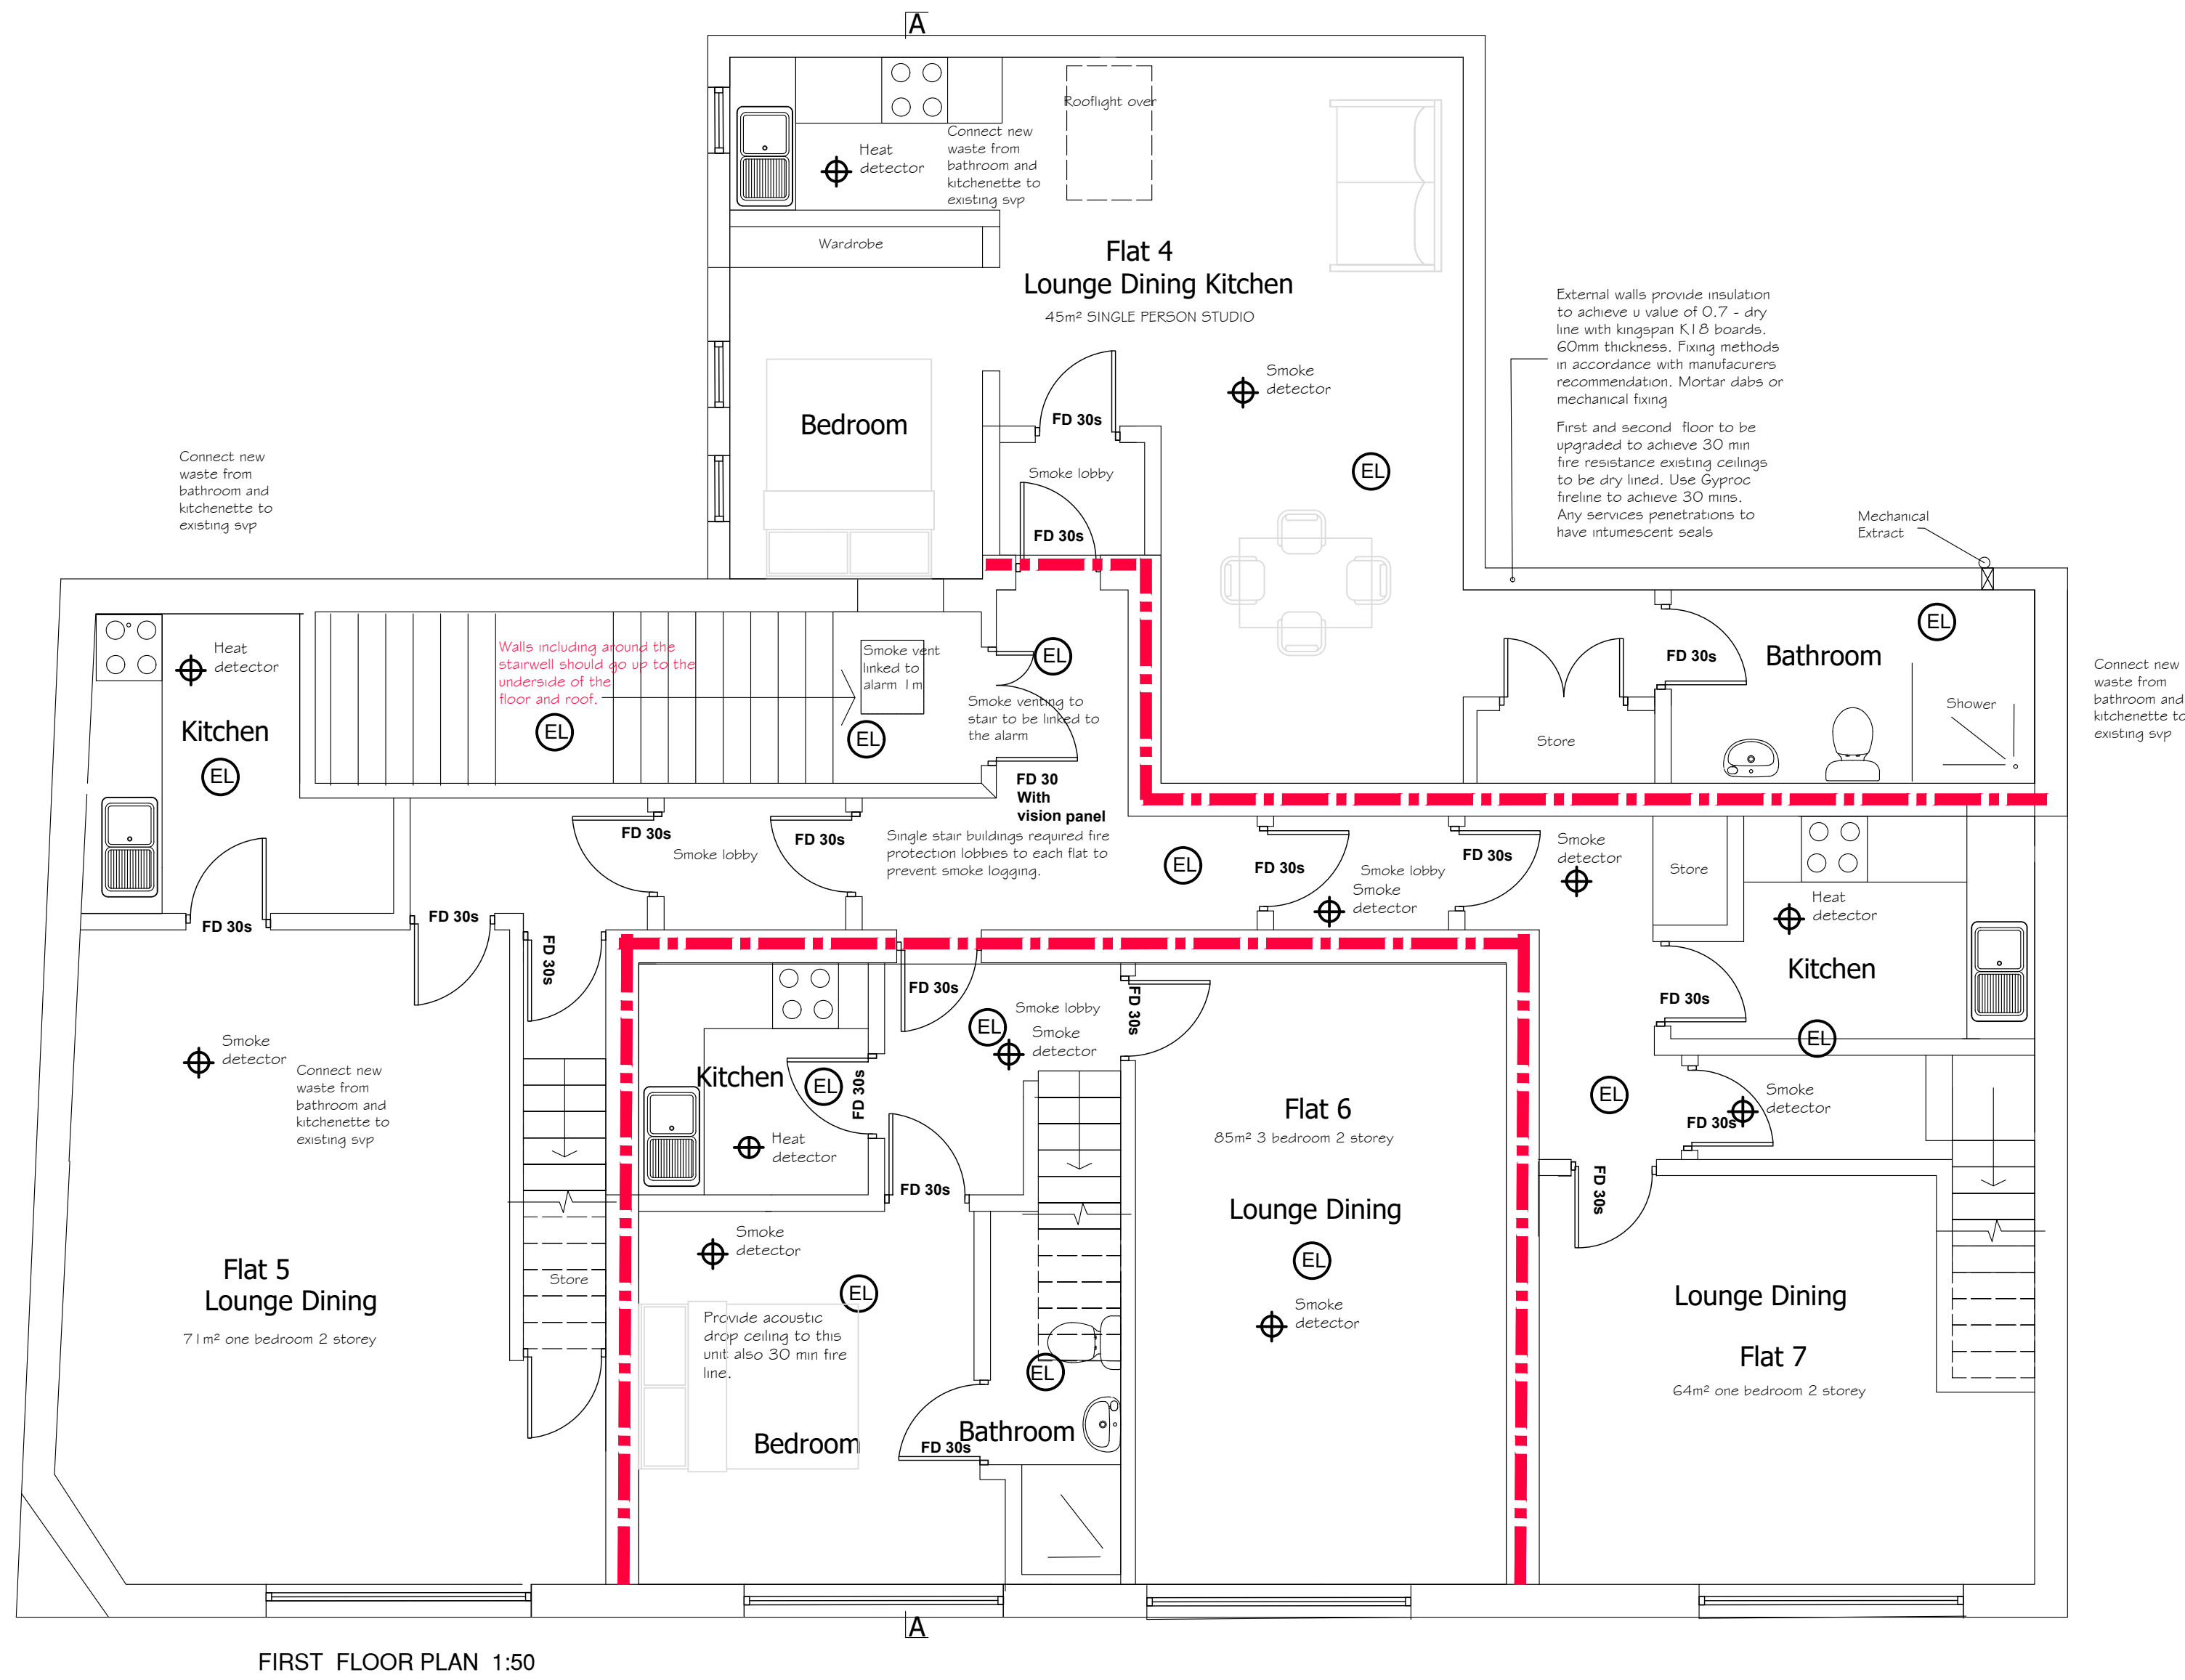

CLIENT ANTHONY ROSE		
PROJECT TITLE CONVERSION OF BALBY ROAD PARK SOCIAL CLUB TO RESIDENTIAL USE		
DRAWING TITLE PROPOSED FIRST FLOOR AND MEZZANINE PLAN PROPOSED ELEVATIONS		
© ANTHONY SNOWDEN ARCHITECT 2024 RIBA		
SCALE 1:50		
PROJECT NO. 023	DRAWING NO. 04	REV. 02