
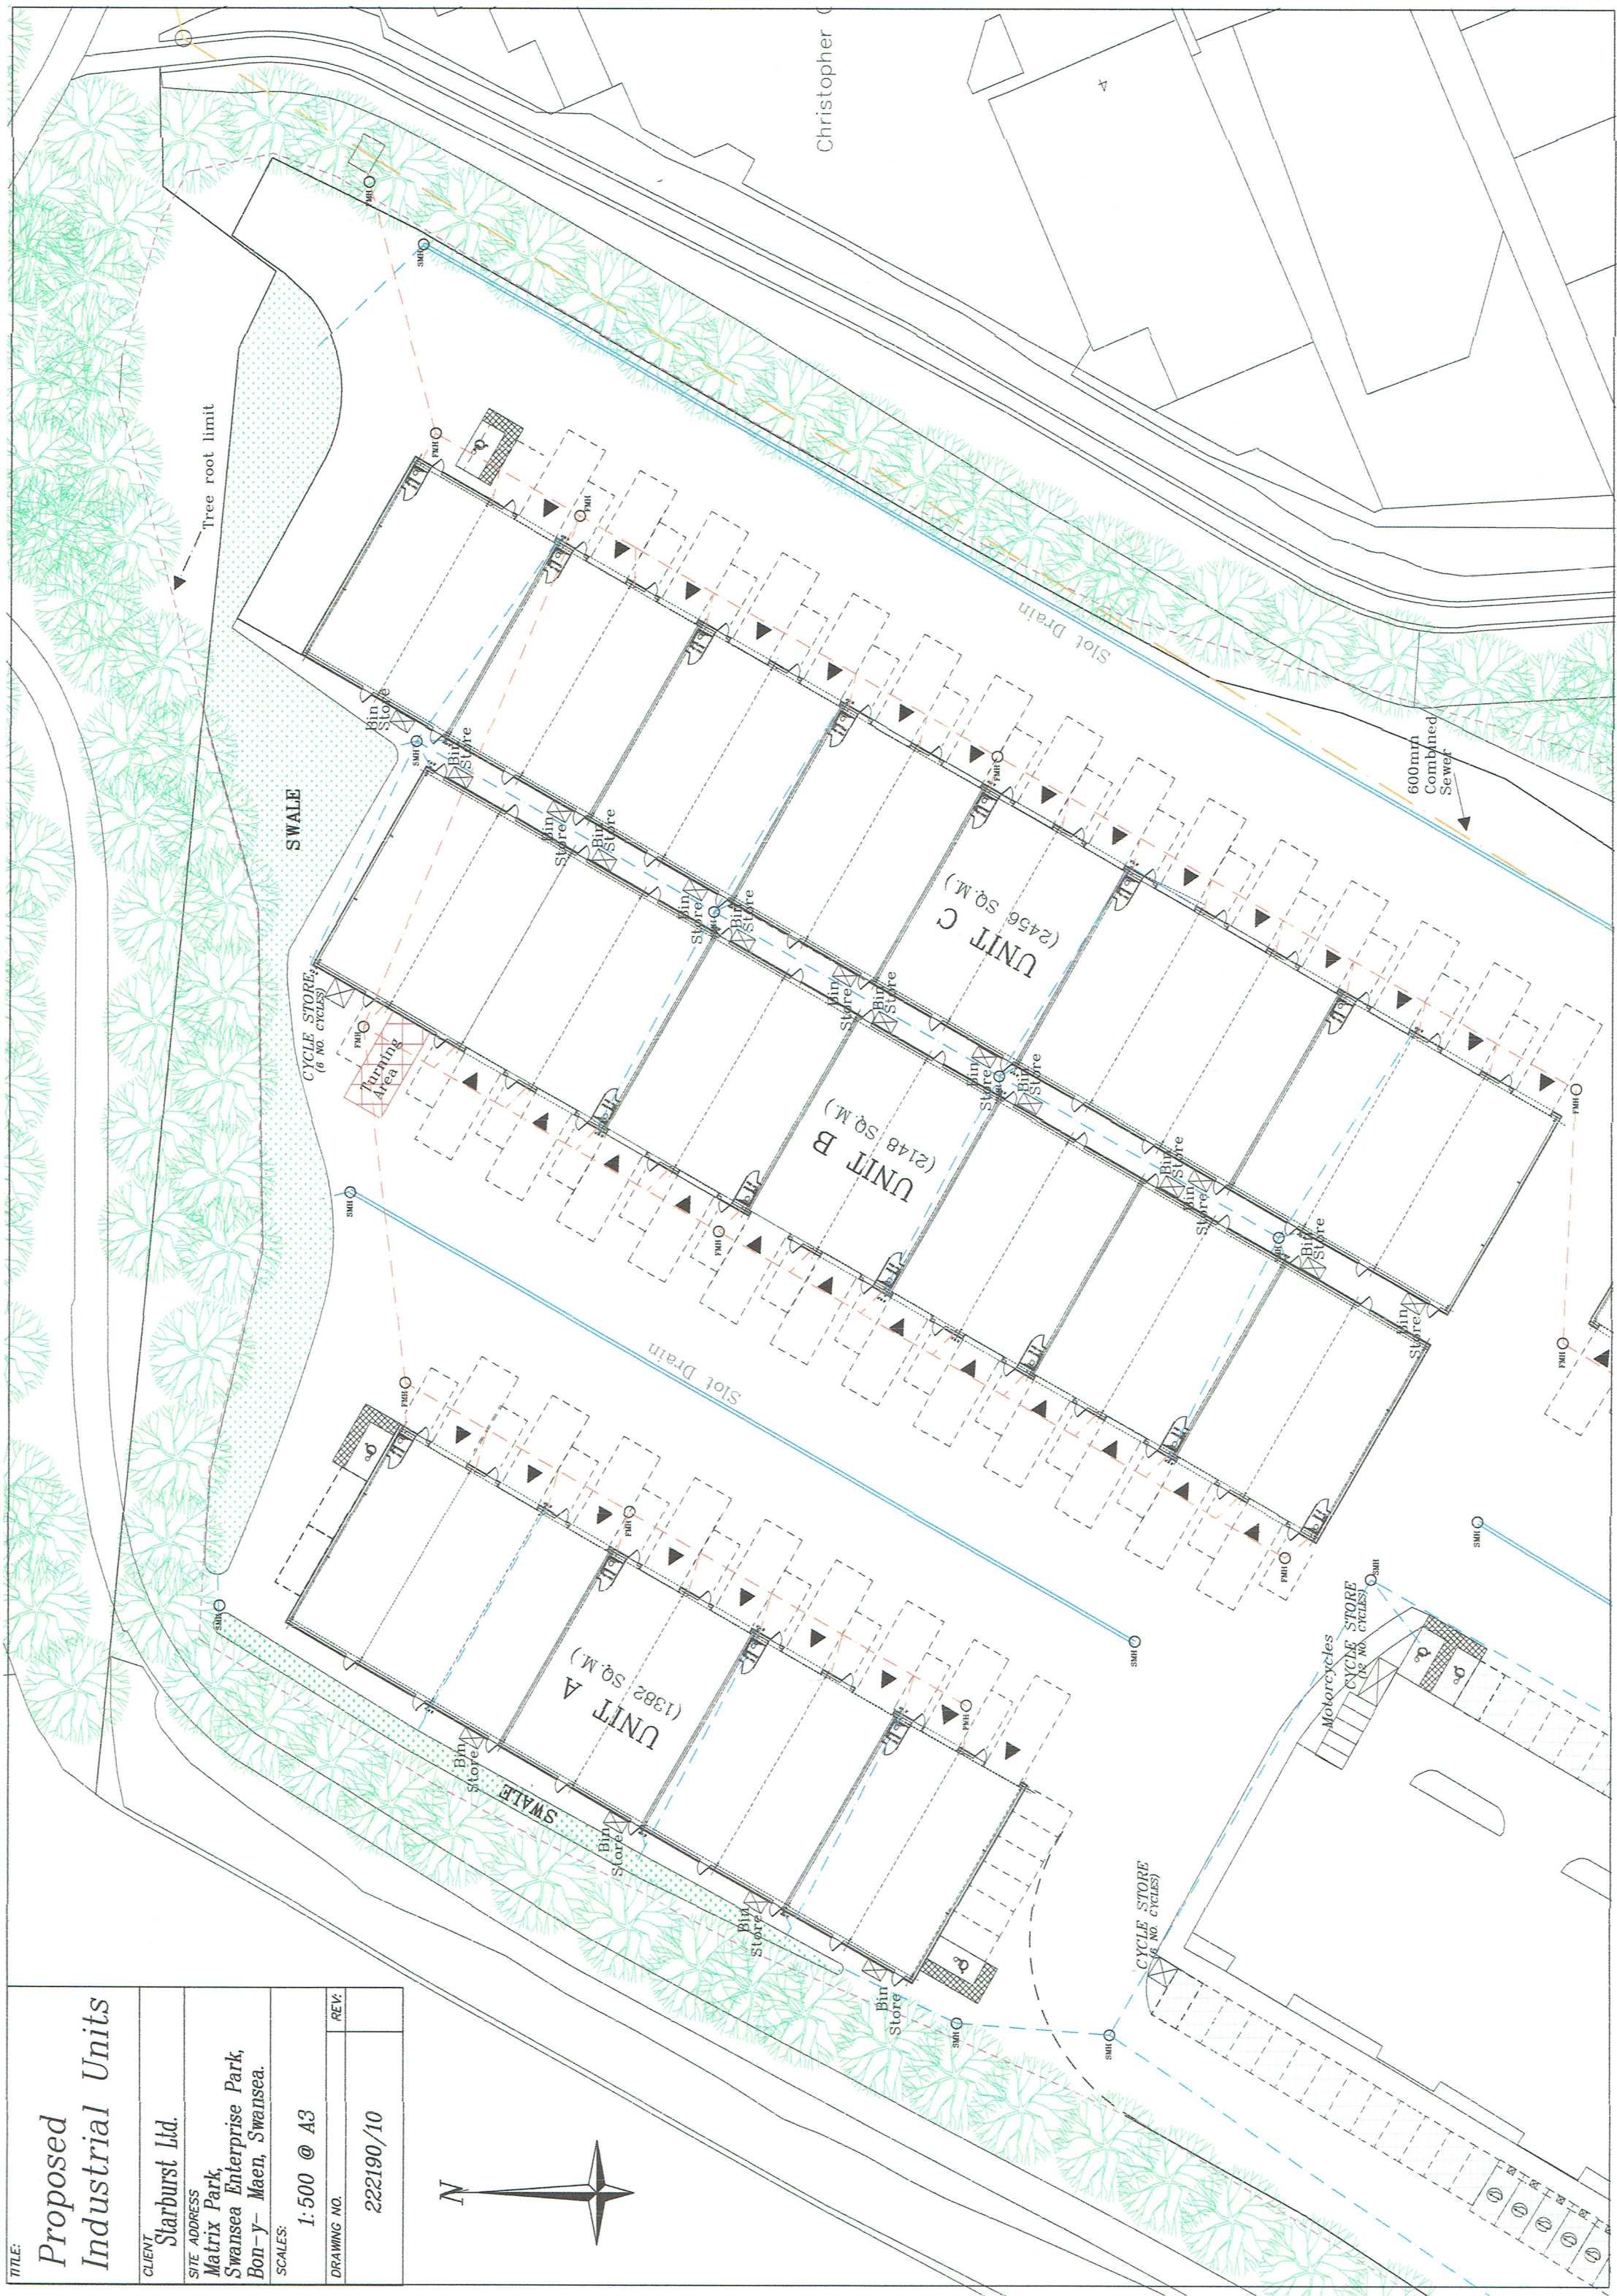


TITLE: Proposed Industrial Units	
CLIENT: Starburst Ltd.	SITE ADDRESS: Matrix Park, Swansea Enterprise Park, Bon-y-Maen, Swansea.
SCALES: 1:500 @ A3	DRAWING NO.: 222190/10
REV.:	

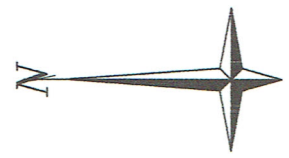

Christopher