



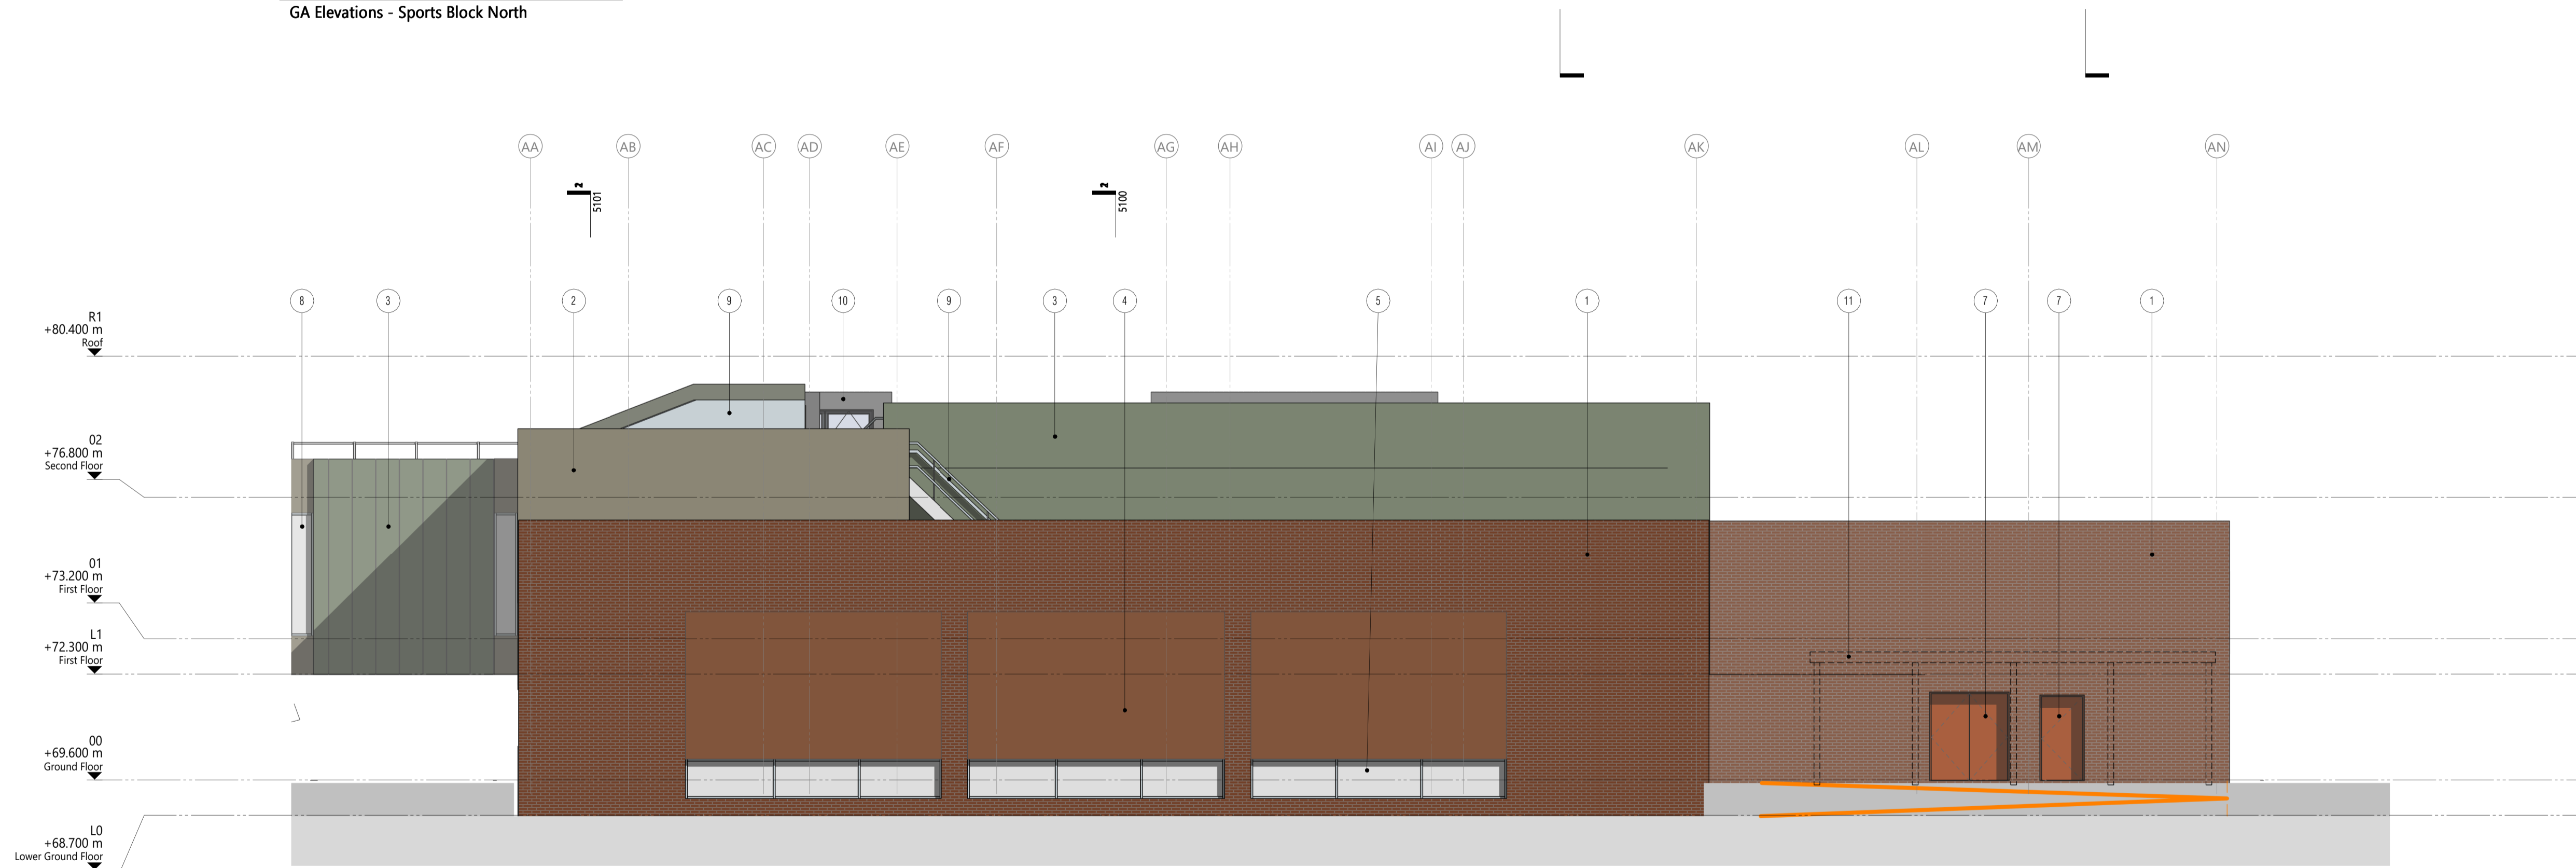

1 1:100 | Reference 2100 / 1  
GA Elevations - Sports Block North



2 1:100 | Reference 2100 / 1  
GA Elevations - Sports Block South

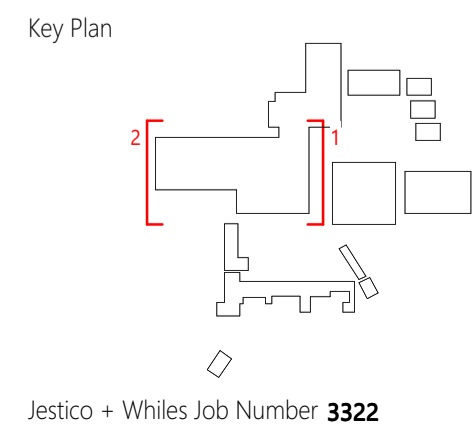

Jestico + Whiles Job Number 3322

Notes

- ① Brick Cladding
- ② Main Colour Cladding - Grey
- ③ Accent Colour Cladding - Green
- ④ Accent Colour Cladding - Clay
- ⑤ Curtain Wall
- ⑥ Glazed Door
- ⑦ Solid Door
- ⑧ Windows
- ⑨ Roof Stair
- ⑩ Ventilation Turret
- ⑪ Canopy (to Landscape Architects design)
- ⑫ Rooflight

CLIENT  
**Department for Education**  
CONTRACTOR  
**BOWMER KIRKLAND**

Rev	Purpose	Date	Chk
P01	Draft Contractor's Proposals	25.07.2025	NB
P02	Draft Contractor's Proposals	31.07.2025	NXM

Scale  
1:100 @A1

CLIENT  
**Bowmer + Kirkland**  
Project  
**Sandbach School**  
Drawing Title  
**GA Elevations Sports Block North And South**  
Purpose  
**Draft Contractor's Proposals**  
Information Container  
**SRP1320-JWA-00-ZZ-D-A-4112**

Checked  
**NXM**  
Date  
**31.07.2025**  
Revision  
**P02**

**jestico + whites**  
architecture + interior design  
jesticowhiles.com

Do not scale this drawing, all dimensions must be checked on site. Inform the architect of any discrepancies prior to construction.

©2023 Jestico + Whiles all right reserved